


- SAMPLE LOCATION WITH PCB CONCENTRATIONS < 1.0 MG/KG
- SAMPLE LOCATION WITH NON-DETECT PCB CONCENTRATIONS
- SAMPLE LOCATION WITH TPH/ETPH CONCENTRATIONS > 1/C DEC
- SAMPLE LOCATION WITH TPH/ETPH CONCENTRATIONS < 1/C DEC
- SAMPLE LOCATION WITH PCB CONCENTRATIONS ≥ 50.0 MG/KG
- SAMPLE LOCATION WITH PCB CONCENTRATIONS ≥ 10.0 MG/KG, BUT < 50.0 MG/KG
- SAMPLE LOCATION WITH PCB CONCENTRATIONS ≥ 1.0 MG/KG, BUT < 10.0 MG/KG
- SEDIMENT SAMPLE LOCATION
- POROUS MEDIA SAMPLE LOCATION
- W&S 2017 BORING/SOIL SAMPLE LOCATION
- W&S 2017 BORING/SOIL AND POROUS MEDIA SAMPLE LOCATION
- APPROXIMATE LIMIT OF HISTORICAL EXCAVATION

1. SEE FIGURE 3 FOR NOTES, LEGEND AND LOCATION.

2. SHADED DATA POINTS REPRESENT HISTORICAL SAMPLE POINTS AND/OR SAMPLE LOCATIONS OUTSIDE OF FIGURE'S AOC.

3. HISTORICAL SAMPLE POINTS WHERE DETECTIONS/ EXCEEDANCES OCCURRED ARE HIGHLIGHTED. NO SAMPLE SYMBOL IS USED.

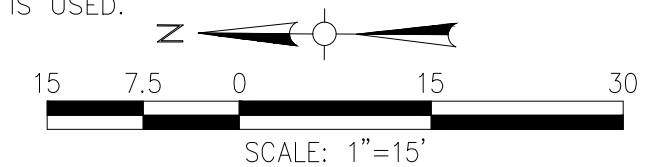


UNITED ILLUMINATING ENGLISH STATION POWER PLANT
510 GRAND AVENUE, NEW HAVEN, CONNECTICUT

AOC-12E (PCB AREA 6.2)
2017 SAMPLE LOCATIONS: 2-4 FOOT DEPTH

DESIGNED BY: PML	CHECKED BY: MB	DATE: OCTOBER 2017
------------------	----------------	--------------------

Weston & SampsonSM

\\wse03.local\WSE\Projects\CT\RockyHill\Server\Avangrid\New Haven\English Station\CAD Files\Updated WSE Formatted Files\Northside Figures (AOCs 5, 12E, 12W) REV 11.07.17.dwg

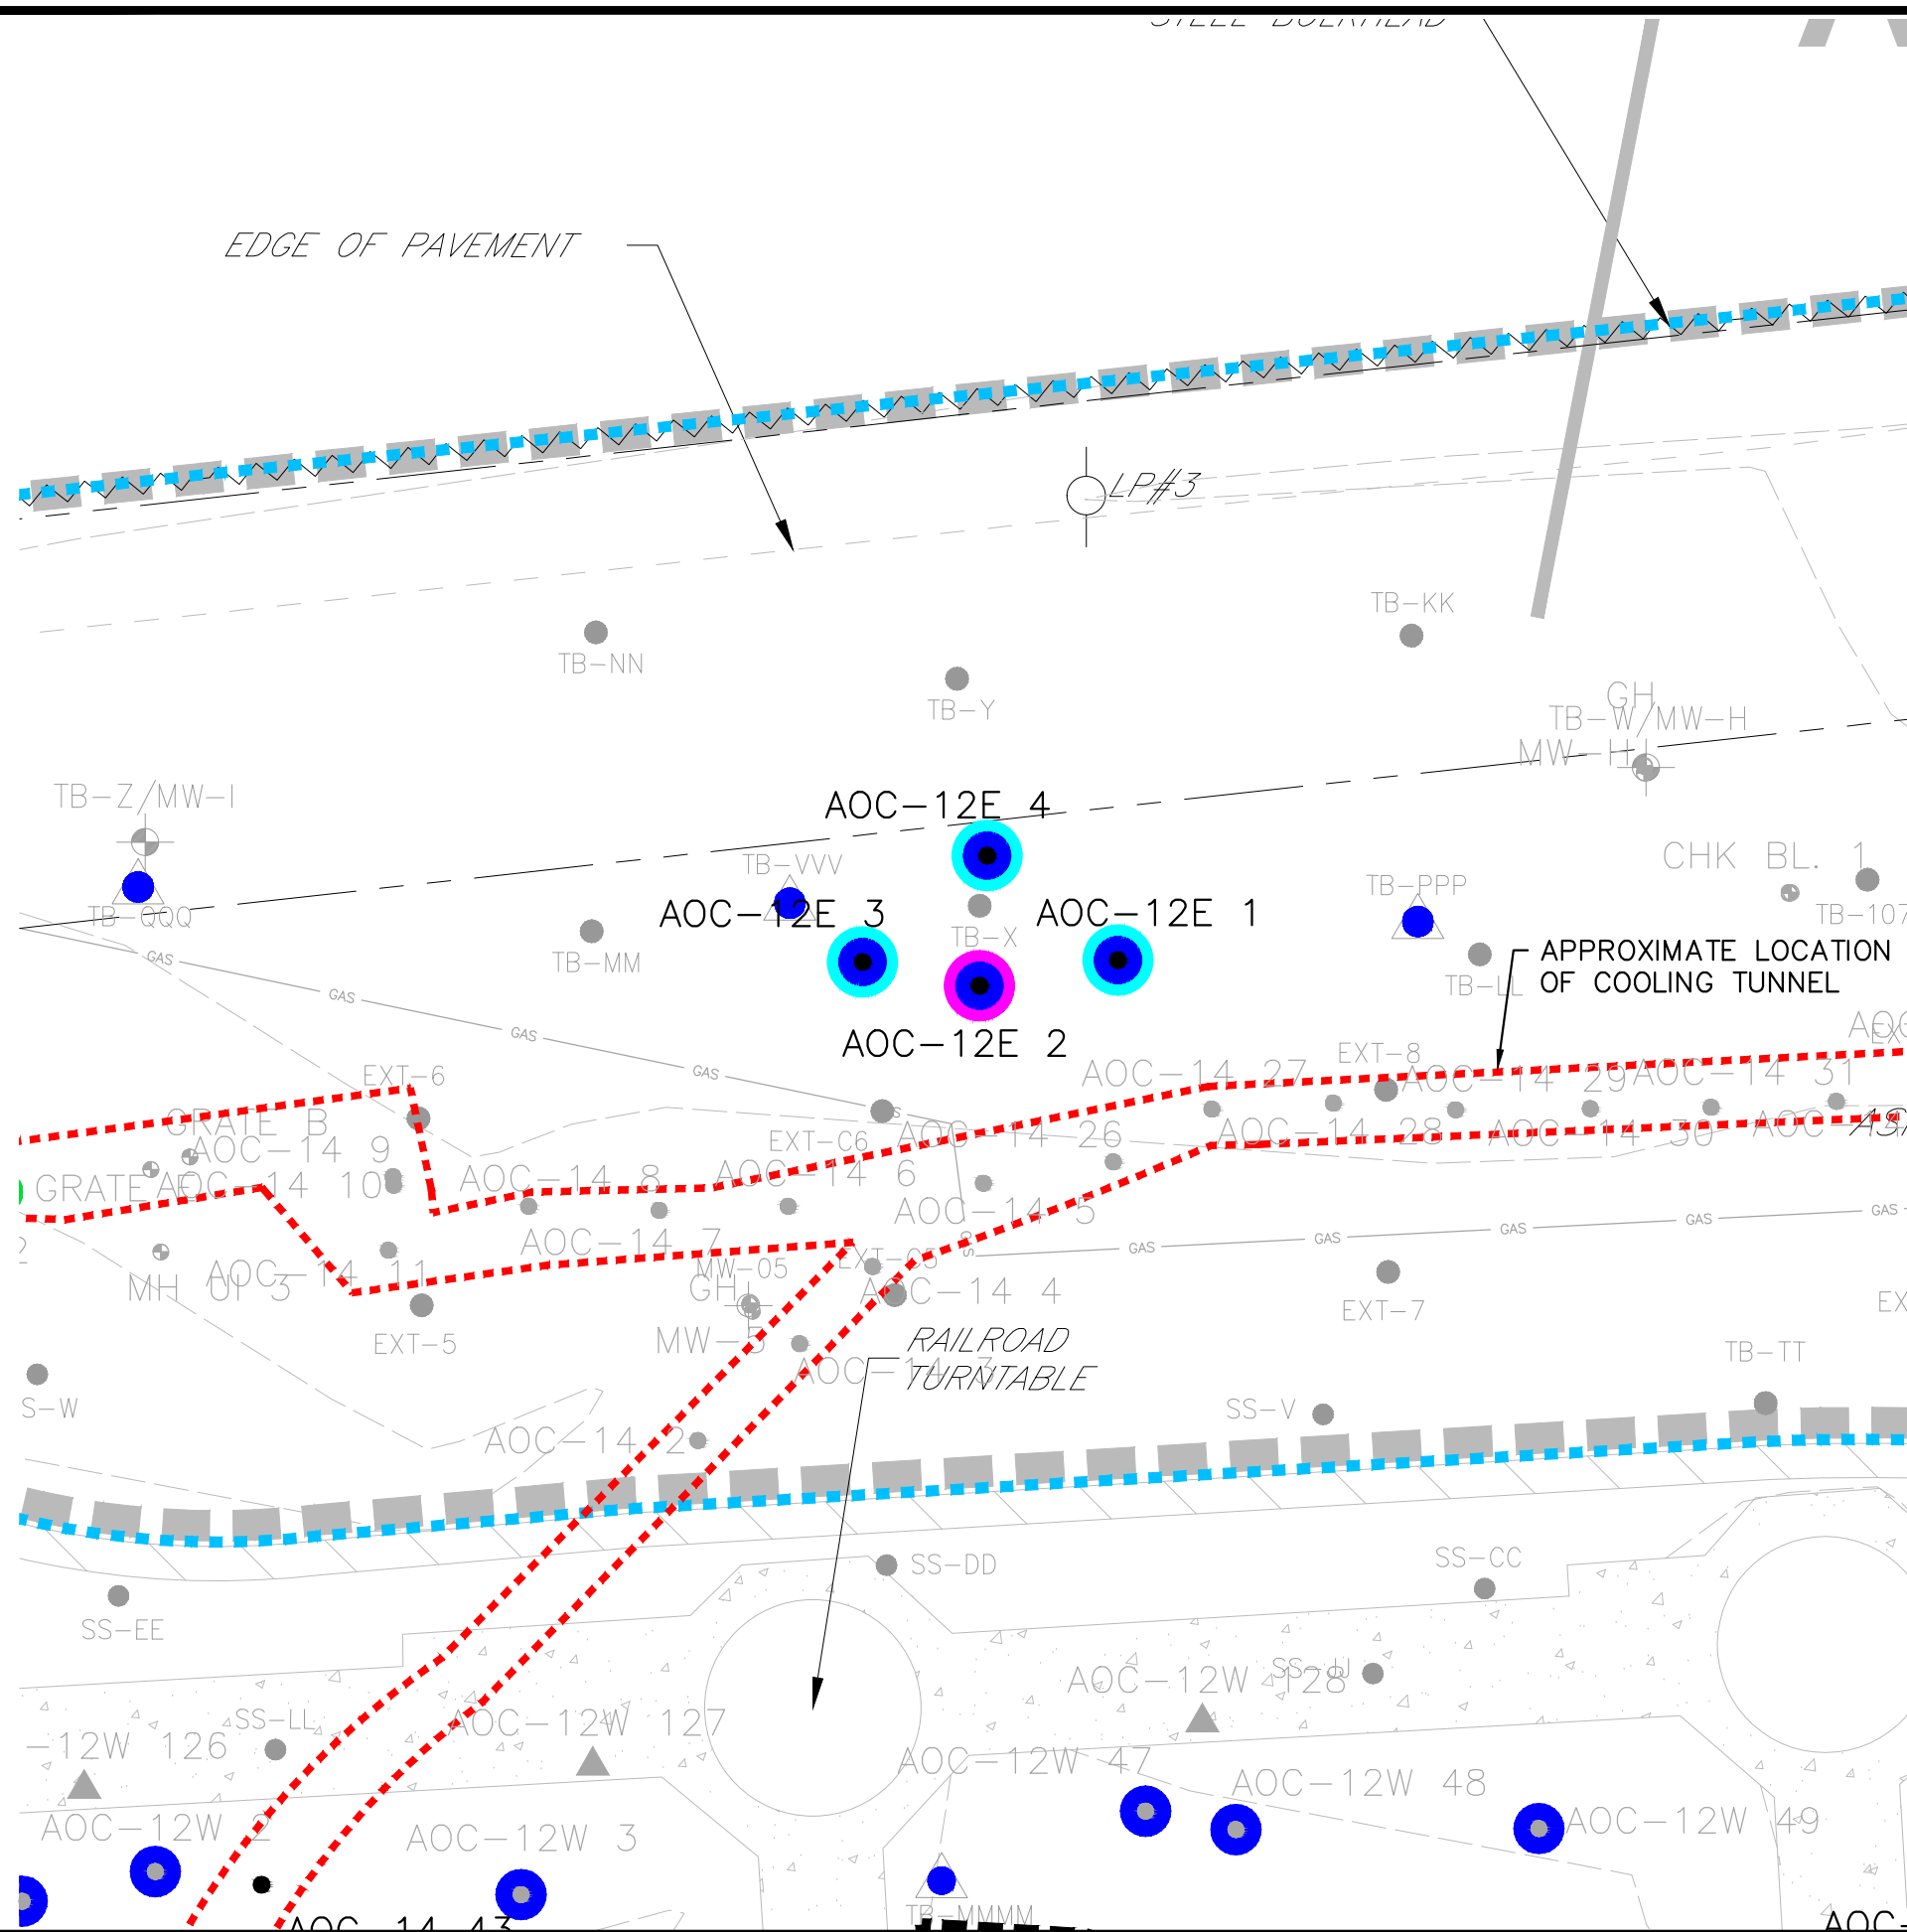

LEGEND:

- SAMPLE LOCATION WITH PCB CONCENTRATIONS < 1.0 MG/KG
- SAMPLE LOCATION WITH NON-DETECT PCB CONCENTRATIONS
- SAMPLE LOCATION WITH TPH/ETPH CONCENTRATIONS > I/C DEC
- SAMPLE LOCATION WITH TPH/ETPH CONCENTRATIONS < I/C DEC
- SAMPLE LOCATION WITH PCB CONCENTRATIONS ≥ 50.0 MG/KG
- SAMPLE LOCATION WITH PCB CONCENTRATIONS ≥ 10.0 MG/KG, BUT < 50.0 MG/KG
- SAMPLE LOCATION WITH PCB CONCENTRATIONS ≥ 1.0 MG/KG, BUT < 10.0 MG/KG
- SEDIMENT SAMPLE LOCATION
- ▲ POROUS MEDIA SAMPLE LOCATION
- W&S 2017 BORING/SOIL SAMPLE LOCATION
- W&S 2017 BORING/SOIL AND POROUS MEDIA SAMPLE LOCATION
- APPROXIMATE LIMIT OF HISTORICAL EXCAVATION

NOTES:

1. SEE FIGURE 3 FOR NOTES, LEGEND AND LOCATION.


2. SHADED DATA POINTS REPRESENT HISTORICAL SAMPLE POINTS AND/OR SAMPLE LOCATIONS OUTSIDE OF FIGURE'S AOC.

3. HISTORICAL SAMPLE POINTS WHERE DETECTIONS/ EXCEEDANCES OCCURRED ARE HIGHLIGHTED. NO SAMPLE SYMBOL IS USED.

SCALE: 1"=15'

FIGURE 7A-3		
UNITED ILLUMINATING ENGLISH STATION POWER PLANT 510 GRAND AVENUE, NEW HAVEN, CONNECTICUT		
AOC-12E (PCB AREA 6.2) 2017 SAMPLE LOCATIONS: > 4 FOOT DEPTH		
DESIGNED BY: PML	CHECKED BY: MB	DATE: OCTOBER 2017

\\wse03.local\WSE\Projects\CT\RockyHill\OldServer\Avangrid\New Haven\English Station\CAD Files\Updated WSE Formatted Files\Northside Figures (AOCs 5, 12E, 12W) REV 11.07.17.dwg

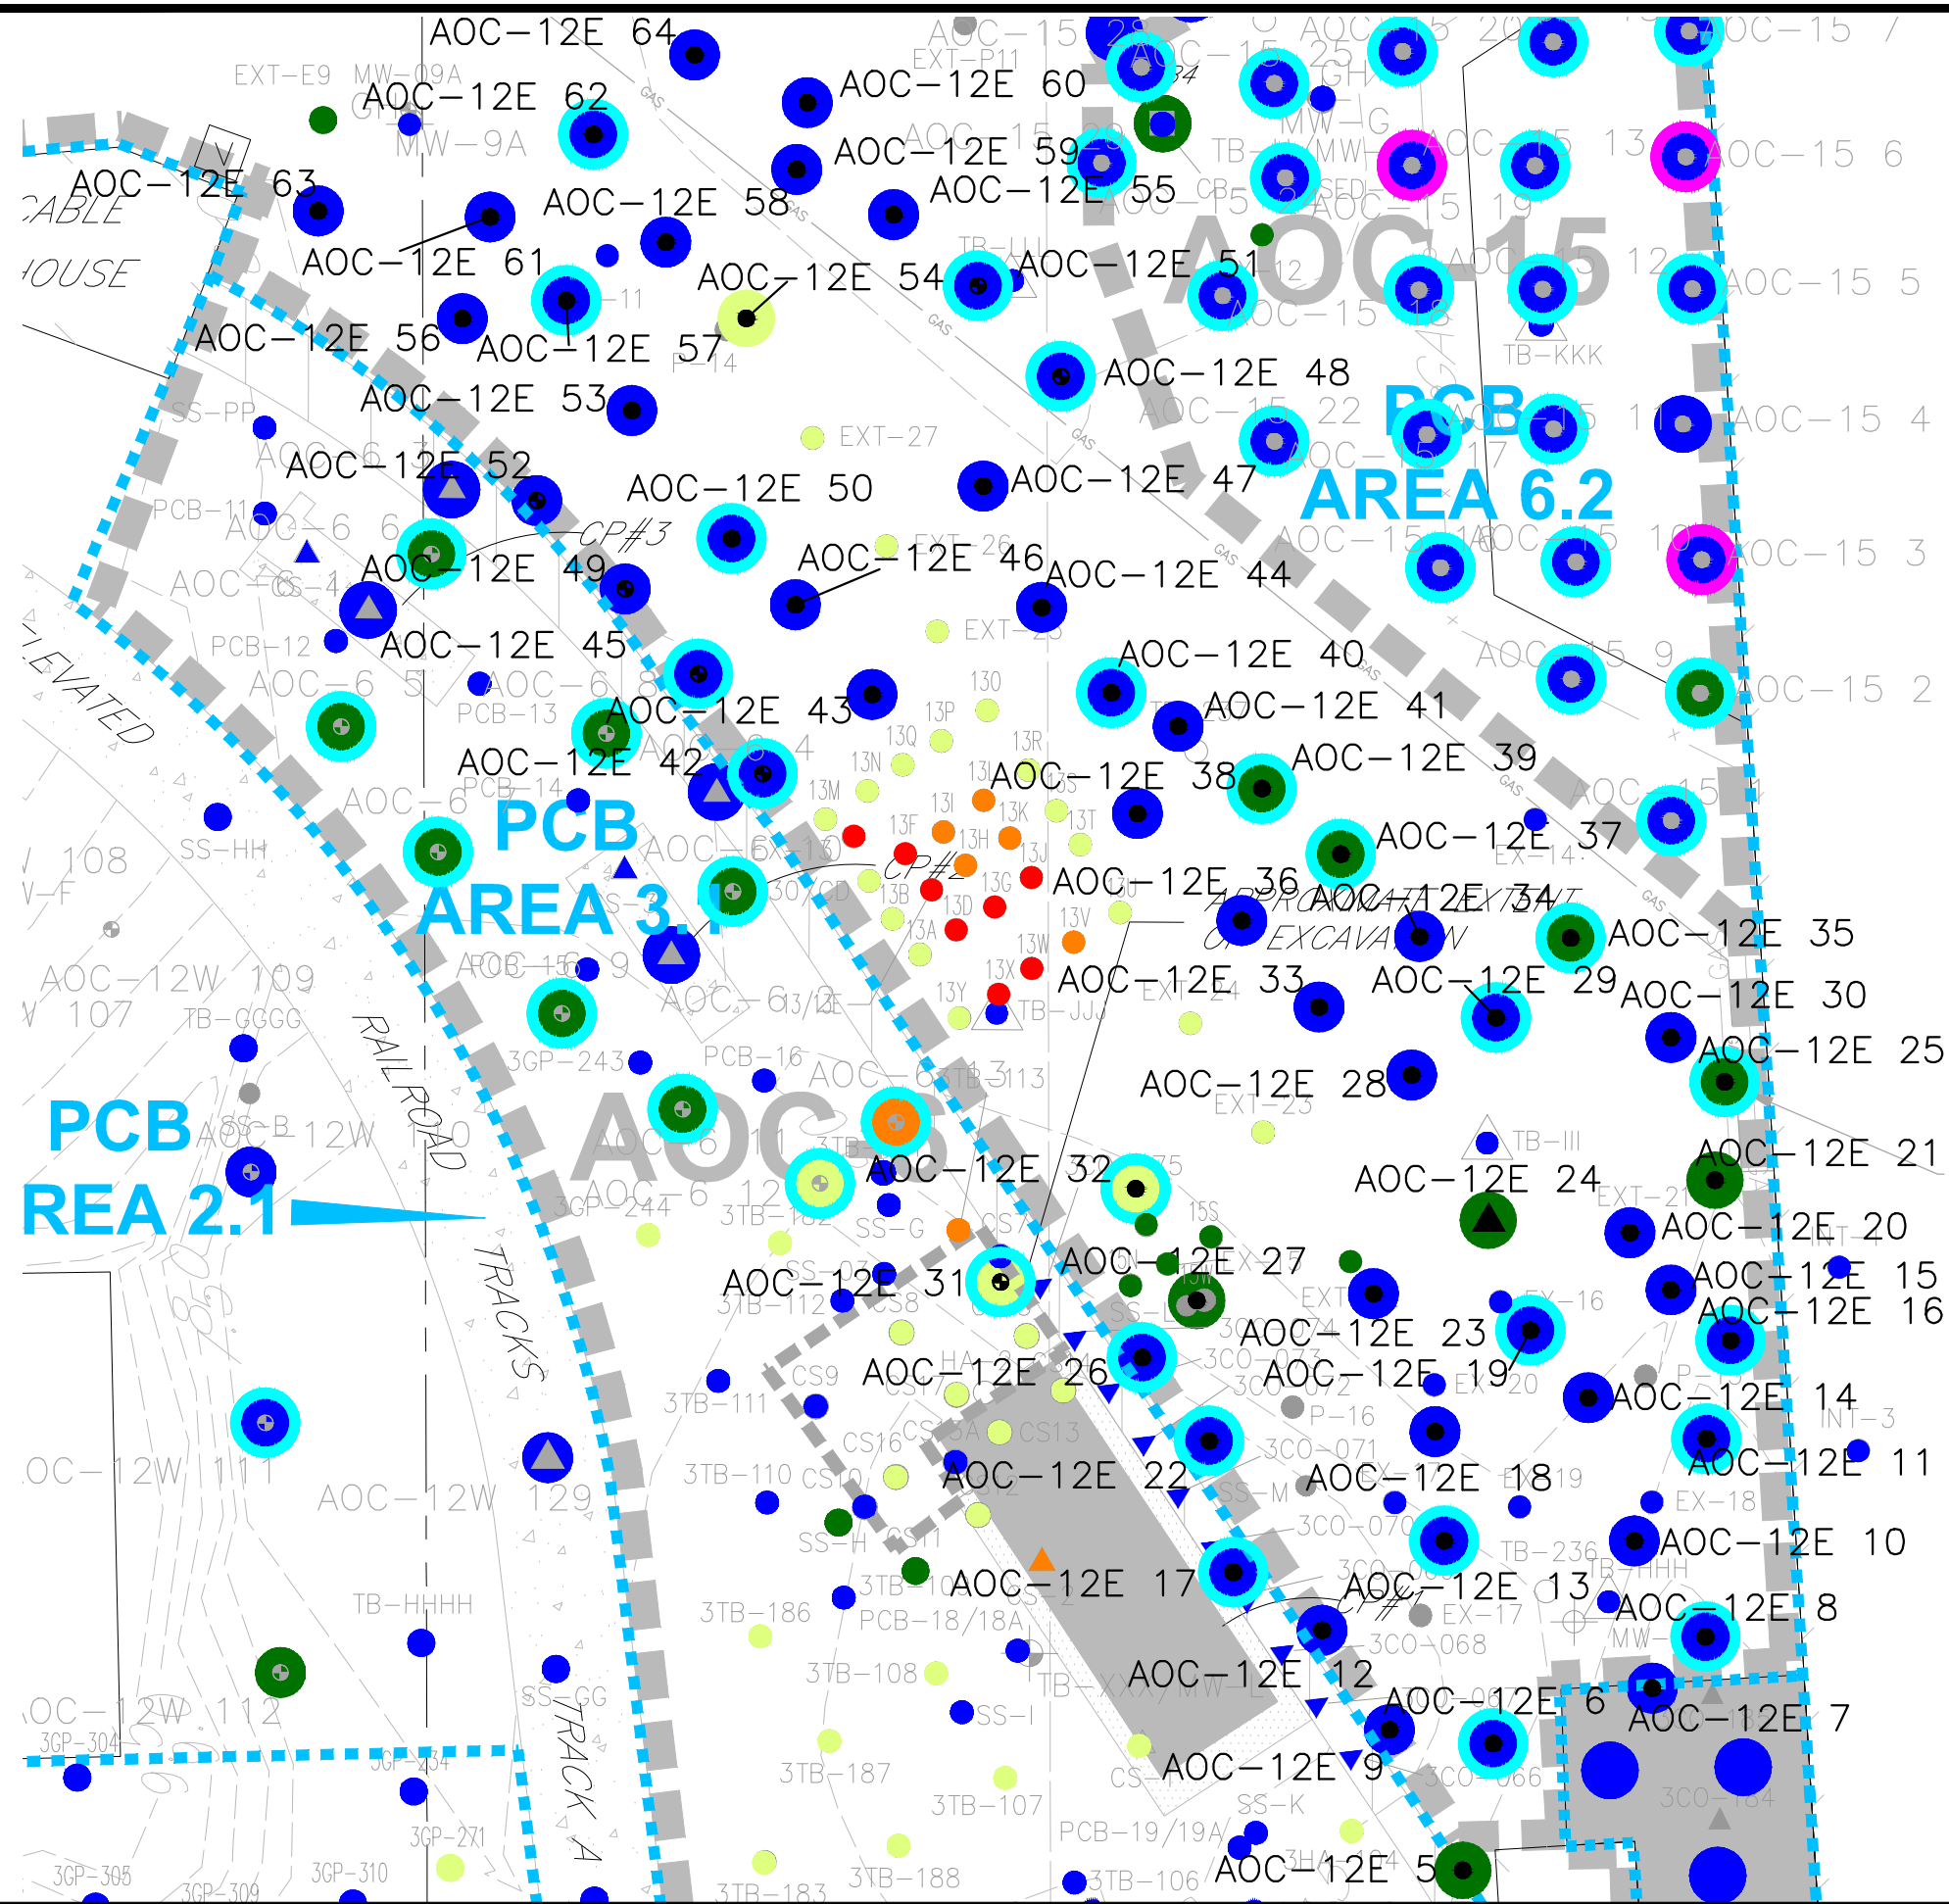

- LEGEND:
- SAMPLE LOCATION WITH PCB CONCENTRATIONS < 1.0 MG/KG
 - SAMPLE LOCATION WITH NON-DETECT PCB CONCENTRATIONS
 - SAMPLE LOCATION WITH TPH/ETPH CONCENTRATIONS > 1/C DEC
 - SAMPLE LOCATION WITH TPH/ETPH CONCENTRATIONS < 1/C DEC
 - SAMPLE LOCATION WITH PCB CONCENTRATIONS ≥ 50.0 MG/KG
 - SAMPLE LOCATION WITH PCB CONCENTRATIONS ≥ 10.0 MG/KG, BUT < 50.0 MG/KG
 - SAMPLE LOCATION WITH PCB CONCENTRATIONS ≥ 1.0 MG/KG, BUT < 10.0 MG/KG
 - SEDIMENT SAMPLE LOCATION
 - POROUS MEDIA SAMPLE LOCATION
 - W&S 2017 BORING/SOIL SAMPLE LOCATION
 - W&S 2017 BORING/SOIL AND POROUS MEDIA SAMPLE LOCATION
 - APPROXIMATE LIMIT OF HISTORICAL EXCAVATION

- NOTES:
- SEE FIGURE 3 FOR NOTES, LEGEND AND LOCATION.
 - SHADED DATA POINTS REPRESENT HISTORICAL SAMPLE POINTS AND/OR SAMPLE LOCATIONS OUTSIDE OF FIGURE'S AOC.
 - HISTORICAL SAMPLE POINTS WHERE DETECTIONS/ EXCEEDANCES OCCURRED ARE HIGHLIGHTED. NO SAMPLE SYMBOL IS USED.


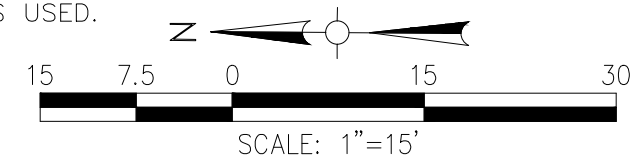


FIGURE 7B-1		
UNITED ILLUMINATING ENGLISH STATION POWER PLANT 510 GRAND AVENUE, NEW HAVEN, CONNECTICUT		
AOC-12E (PCB AREA 6.2) 2017 SAMPLE LOCATIONS: 0-2 FOOT DEPTH		
DESIGNED BY: PML	CHECKED BY: MB	DATE: OCTOBER 2017
Weston & Sampson SM		

\\wse03.local\Projects\WSE\RockyHill\OldServer\Avangrid\New Haven\English Station\CAD Files\Updated WSE Formatted Files\Northside Figures (AOCs 5, 12E, 12W) REV 11.07.17.dwg

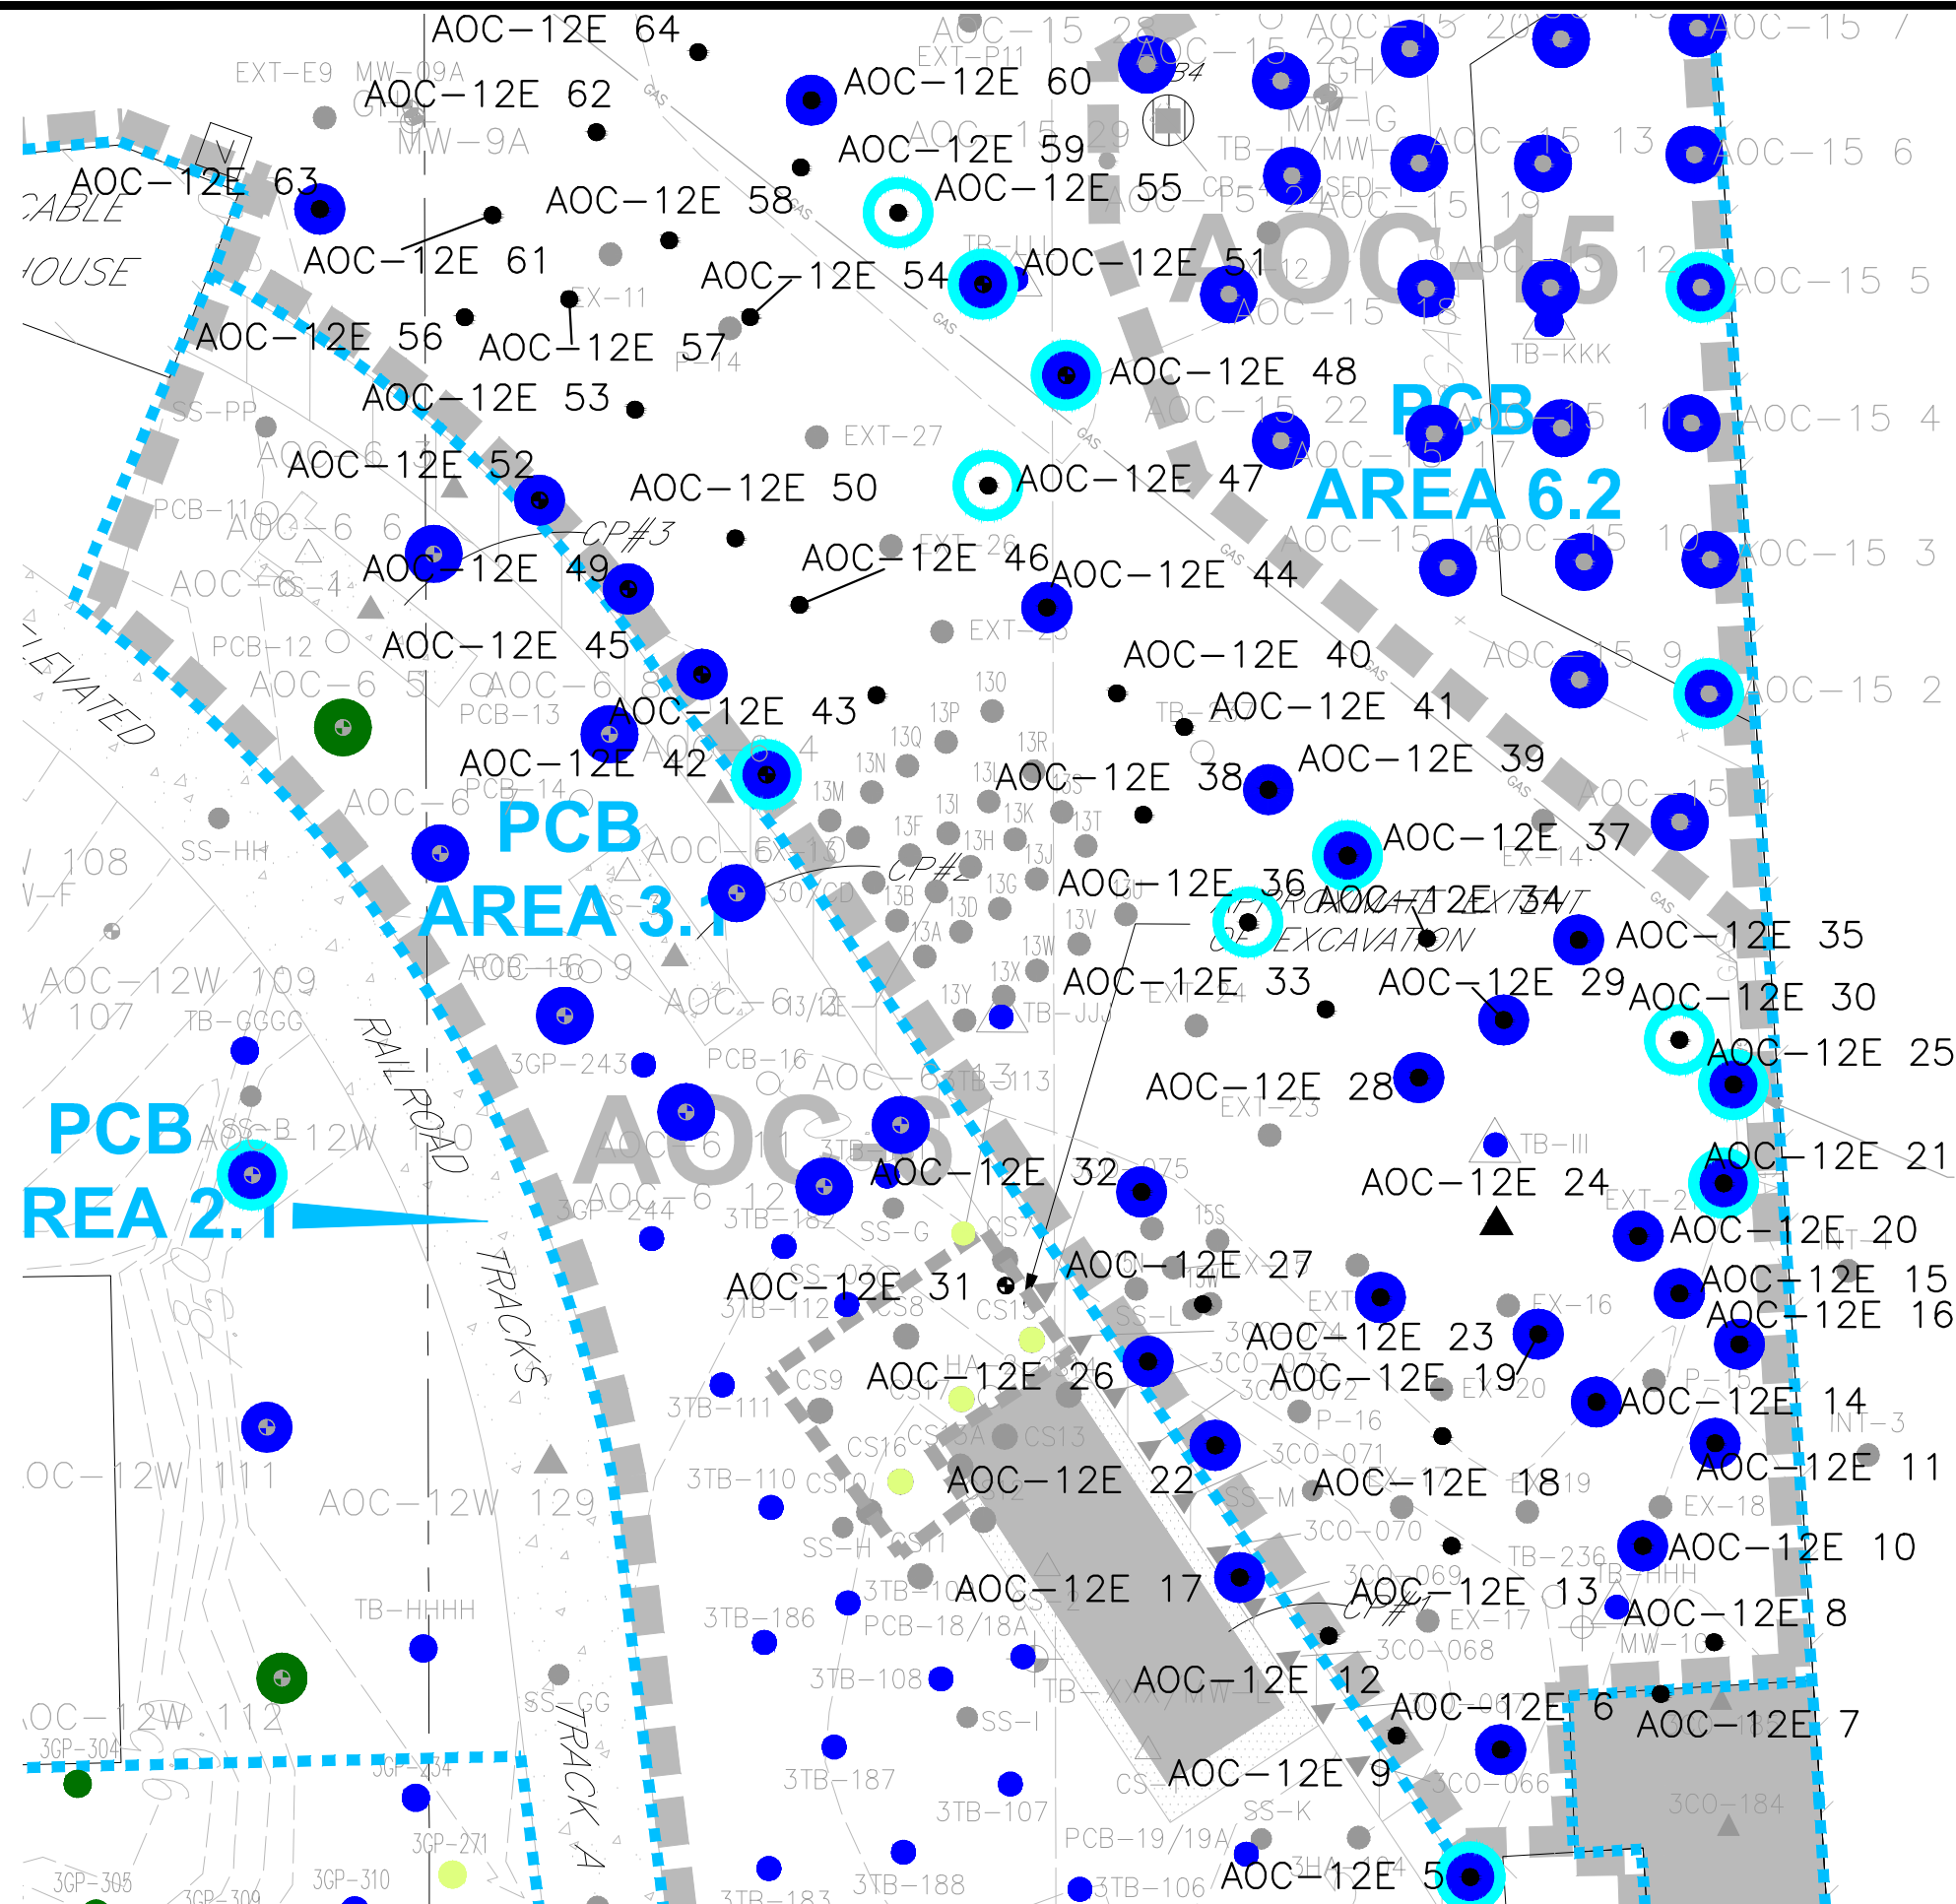

LEGEND:

- SAMPLE LOCATION WITH PCB CONCENTRATIONS < 1.0 MG/KG
- SAMPLE LOCATION WITH NON-DETECT PCB CONCENTRATIONS
- SAMPLE LOCATION WITH TPH/ETPH CONCENTRATIONS > 1/C DEC
- SAMPLE LOCATION WITH TPH/ETPH CONCENTRATIONS < 1/C DEC
- SAMPLE LOCATION WITH PCB CONCENTRATIONS ≥ 50.0 MG/KG
- SAMPLE LOCATION WITH PCB CONCENTRATIONS ≥ 10.0 MG/KG, BUT < 50.0 MG/KG
- SAMPLE LOCATION WITH PCB CONCENTRATIONS ≥ 1.0 MG/KG, BUT < 10.0 MG/KG
- SEDIMENT SAMPLE LOCATION
- POROUS MEDIA SAMPLE LOCATION
- W&S 2017 BORING/SOIL SAMPLE LOCATION
- W&S 2017 BORING/SOIL AND POROUS MEDIA SAMPLE LOCATION
- APPROXIMATE LIMIT OF HISTORICAL EXCAVATION

NOTES:

- SEE FIGURE 3 FOR NOTES, LEGEND AND LOCATION.
- SHADED DATA POINTS REPRESENT HISTORICAL SAMPLE POINTS AND/OR SAMPLE LOCATIONS OUTSIDE OF FIGURE'S AOC.
- HISTORICAL SAMPLE POINTS WHERE DETECTIONS/ EXCEEDANCES OCCURRED ARE HIGHLIGHTED. NO SAMPLE SYMBOL IS USED.

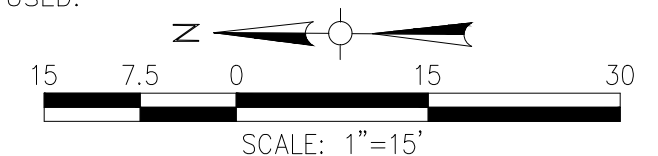


FIGURE 7B-2


UNITED ILLUMINATING ENGLISH STATION POWER PLANT
510 GRAND AVENUE, NEW HAVEN, CONNECTICUT

AOC-12E (PCB AREA 6.2)
2017 SAMPLE LOCATIONS: 2-4 FOOT DEPTH

DESIGNED BY: PML | CHECKED BY: MB | DATE: OCTOBER 2017

Weston & SampsonSM

\\wse03.local\WSE\Projects\CT\RockyHill\OldServer\Avangrid\New Haven\English Station\CAD Files\Updated WSE Formatted Files\Northside Figures (AOCs 5, 12E, 12W) REV 11.07.17.dwg

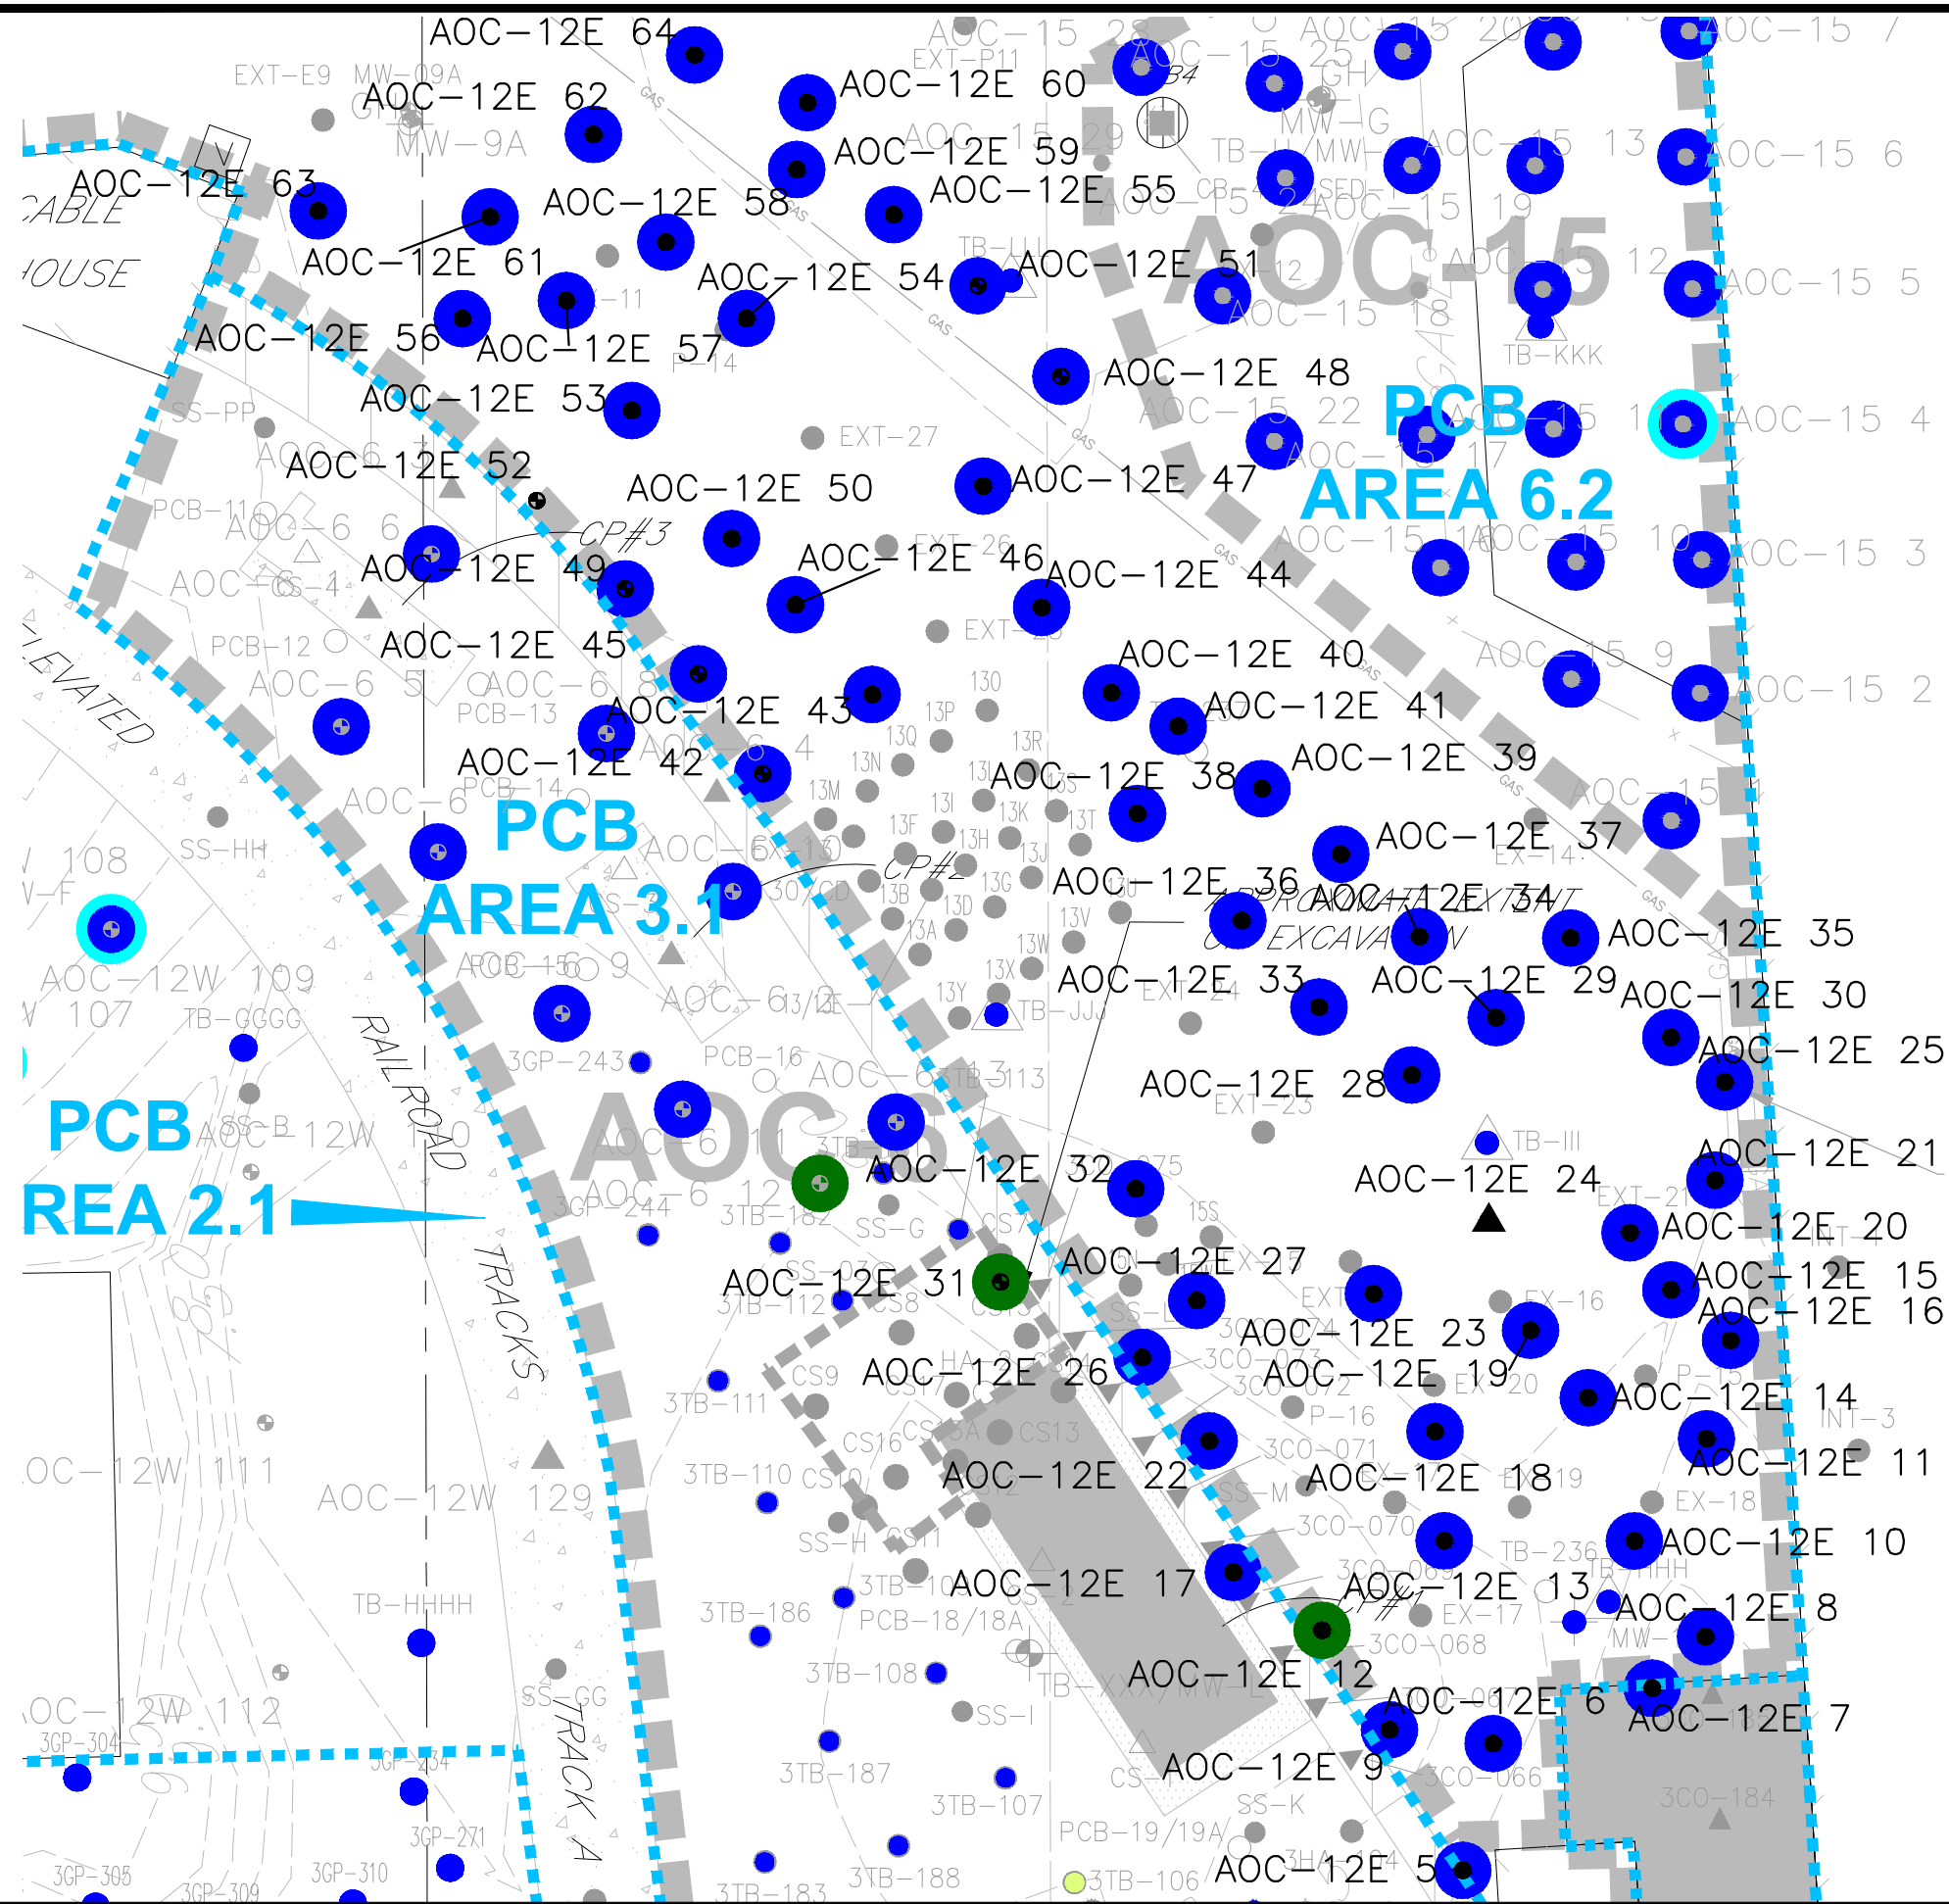

- LEGEND:
- SAMPLE LOCATION WITH PCB CONCENTRATIONS < 1.0 MG/KG
 - SAMPLE LOCATION WITH NON-DETECT PCB CONCENTRATIONS
 - SAMPLE LOCATION WITH TPH/ETPH CONCENTRATIONS > 1/C DEC
 - SAMPLE LOCATION WITH TPH/ETPH CONCENTRATIONS < 1/C DEC
 - SAMPLE LOCATION WITH PCB CONCENTRATIONS $\geq$ 50.0 MG/KG
 - SAMPLE LOCATION WITH PCB CONCENTRATIONS $\geq$ 10.0 MG/KG, BUT < 50.0 MG/KG
 - SAMPLE LOCATION WITH PCB CONCENTRATIONS $\geq$ 1.0 MG/KG, BUT < 10.0 MG/KG
 - SEDIMENT SAMPLE LOCATION
 - POROUS MEDIA SAMPLE LOCATION
 - W&S 2017 BORING/SOIL SAMPLE LOCATION
 - W&S 2017 BORING/SOIL AND POROUS MEDIA SAMPLE LOCATION
 - APPROXIMATE LIMIT OF HISTORICAL EXCAVATION

- NOTES:
- SEE FIGURE 3 FOR NOTES, LEGEND AND LOCATION.
 - SHADED DATA POINTS REPRESENT HISTORICAL SAMPLE POINTS AND/OR SAMPLE LOCATIONS OUTSIDE OF FIGURE'S AOC.
 - HISTORICAL SAMPLE POINTS WHERE DETECTIONS/ EXCEEDANCES OCCURRED ARE HIGHLIGHTED. NO SAMPLE SYMBOL IS USED.



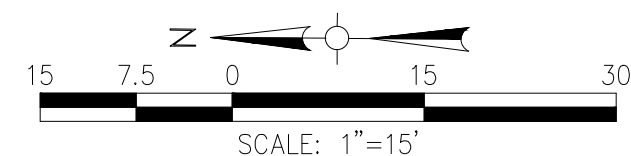


FIGURE 7B-3		
UNITED ILLUMINATING ENGLISH STATION POWER PLANT 510 GRAND AVENUE, NEW HAVEN, CONNECTICUT		
AOC-12E (PCB AREA 6.2) 2017 SAMPLE LOCATIONS: > 4 FOOT DEPTH		
DESIGNED BY: PML	CHECKED BY: MB	DATE: OCTOBER 2017
Weston & Sampson SM		

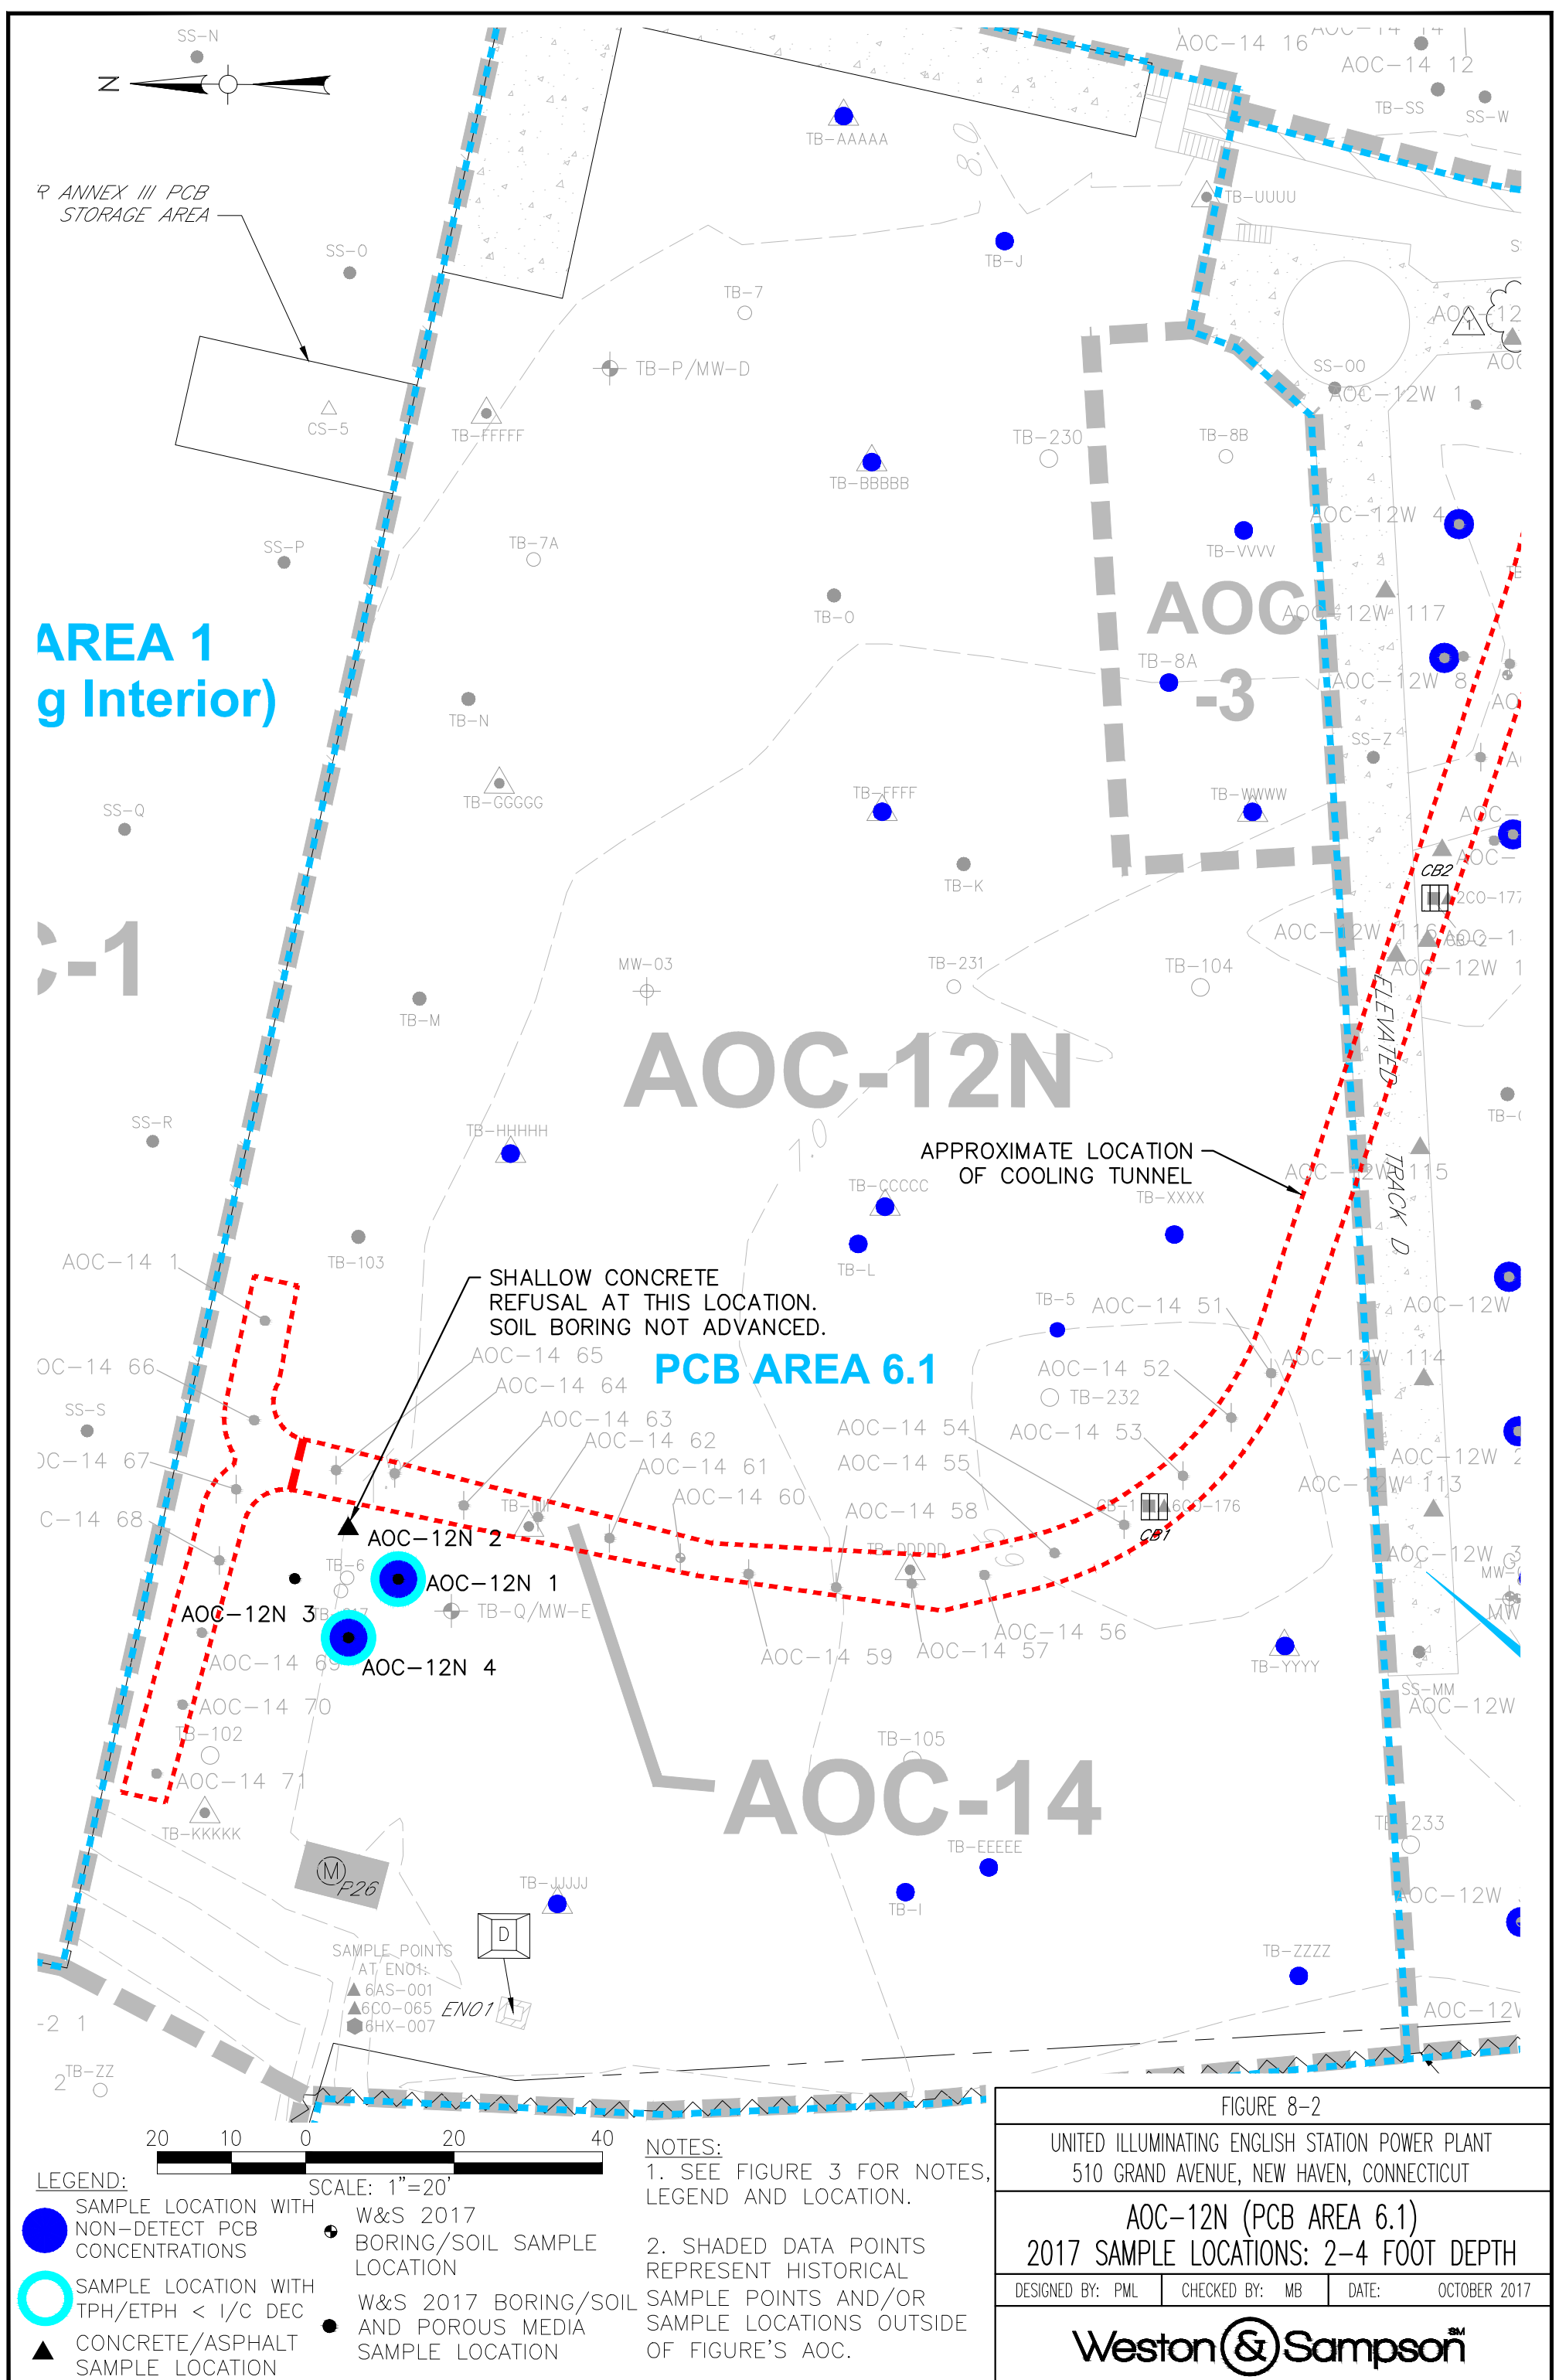

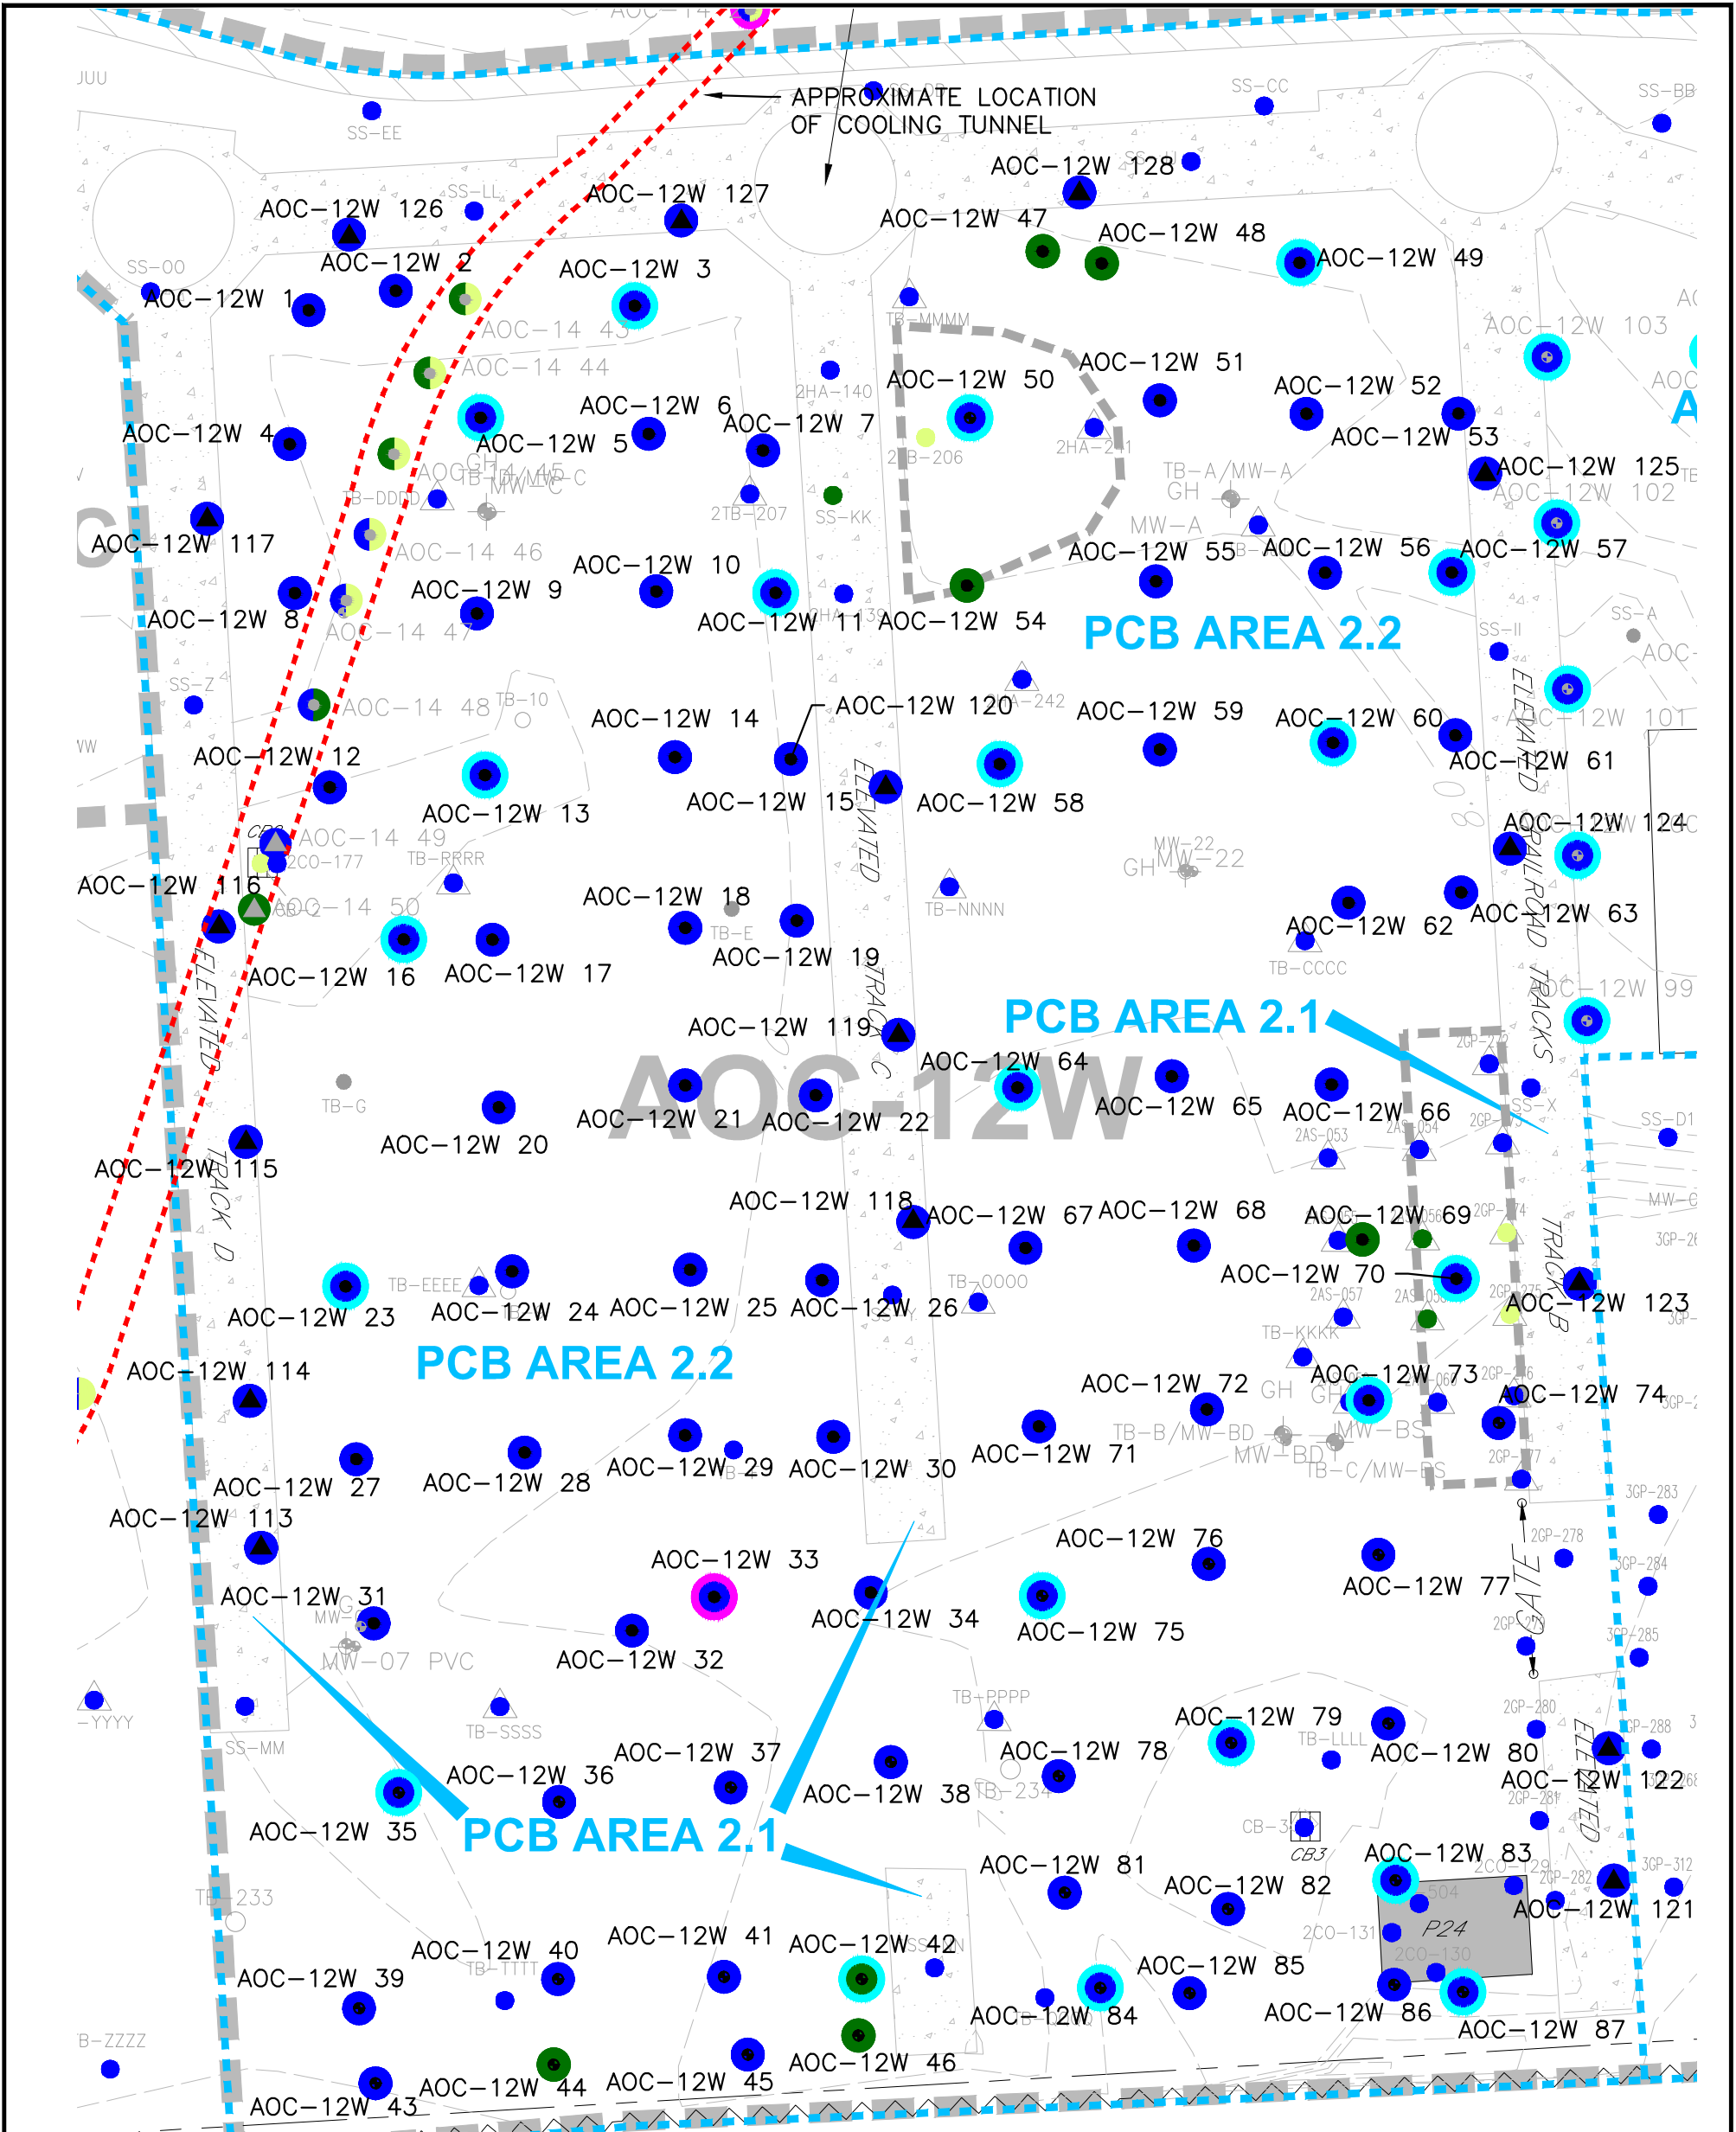

LEGEND:

- SAMPLE LOCATION WITH ETPH CONCENTRATIONS < I/C DEC
- SAMPLE LOCATION WITH TPH/ETPH CONCENTRATIONS > I/C DEC
- SAMPLE LOCATION WITH PCB CONCENTRATIONS ≥ 50.0 MG/KG
- SAMPLE LOCATION WITH PCB CONCENTRATIONS ≥ 10.0 MG/KG, BUT < 50.0 MG/KG
- SAMPLE LOCATION WITH PCB CONCENTRATIONS ≥ 1.0 MG/KG, BUT < 10.0 MG/KG
- SAMPLE LOCATION WITH PCB CONCENTRATIONS < 1.0 MG/KG
- SAMPLE LOCATION WITH NON-DETECT PCB CONCENTRATIONS
- CONCRETE/ASPHALT SAMPLE LOCATION
- SEDIMENT SAMPLE LOCATION
- W&S 2017 BORING/SOIL SAMPLE LOCATION
- W&S 2017 BORING/SOIL AND POROUS MEDIA SAMPLE LOCATION
- APPROXIMATE LIMIT OF HISTORICAL EXCAVATION

NOTES:


1. SEE FIGURE 3 FOR NOTES, LEGEND AND LOCATION.

2. SHADED DATA POINTS REPRESENT HISTORICAL SAMPLE POINTS AND/OR SAMPLE LOCATIONS OUTSIDE OF FIGURE'S AOC.

20 10 0 20 40

SCALE: 1"=20'

FIGURE 9A-1		
UNITED ILLUMINATING ENGLISH STATION POWER PLANT 510 GRAND AVENUE, NEW HAVEN, CONNECTICUT		
AOC-12W (PCB AREAS 2.1 & 2.2) 2017 SAMPLING LOCATIONS: 0-2 FOOT DEPTH		
DESIGNED BY: PML	CHECKED BY: MB	DATE: OCTOBER 2017

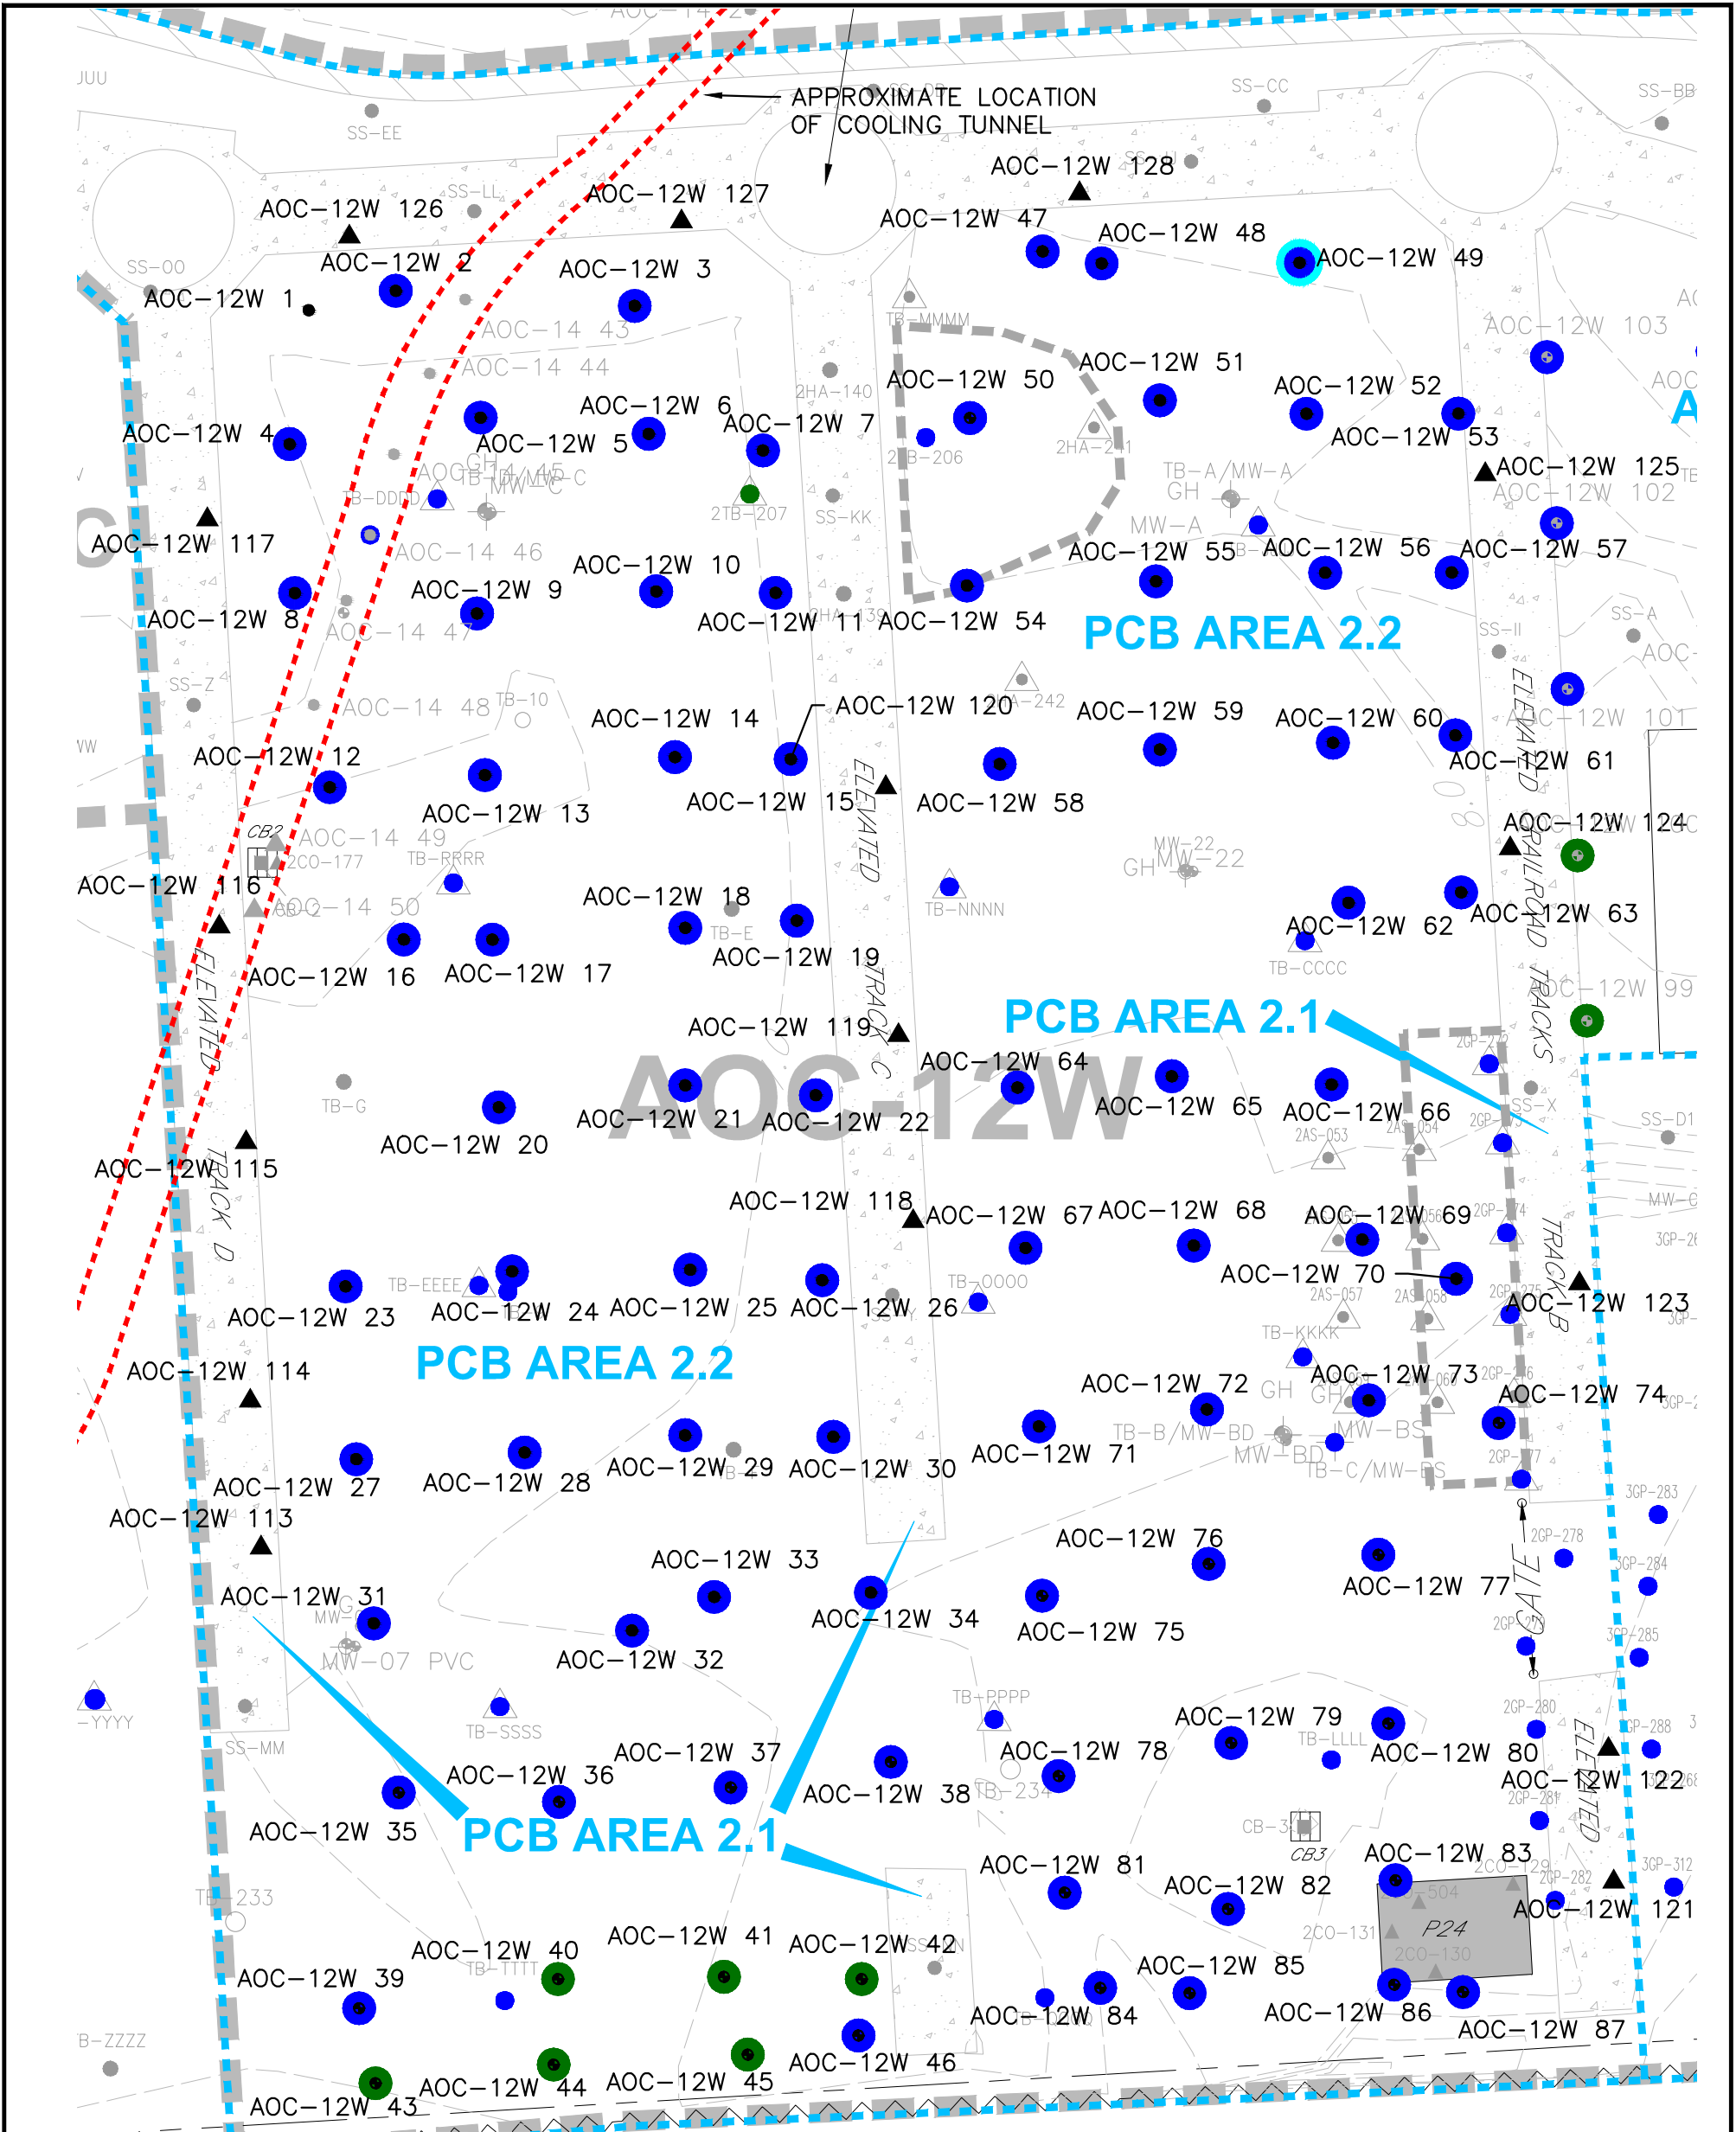

LEGEND:

- SAMPLE LOCATION WITH ETPH CONCENTRATIONS < 1/C DEC
- SAMPLE LOCATION WITH TPH/ETPH CONCENTRATIONS > 1/C DEC
- SAMPLE LOCATION WITH PCB CONCENTRATIONS ≥ 50.0 MG/KG
- SAMPLE LOCATION WITH PCB CONCENTRATIONS ≥ 10.0 MG/KG, BUT < 50.0 MG/KG
- SAMPLE LOCATION WITH PCB CONCENTRATIONS ≥ 1.0 MG/KG, BUT < 10.0 MG/KG
- SAMPLE LOCATION WITH PCB CONCENTRATIONS < 1.0 MG/KG
- SAMPLE LOCATION WITH NON-DETECT PCB CONCENTRATIONS
- CONCRETE/ASPHALT SAMPLE LOCATION
- SEDIMENT SAMPLE LOCATION
- W&S 2017 BORING/SOIL SAMPLE LOCATION
- W&S 2017 BORING/SOIL AND POROUS MEDIA SAMPLE LOCATION
- APPROXIMATE LIMIT OF HISTORICAL EXCAVATION

NOTES:

1. SEE FIGURE 3 FOR NOTES, LEGEND AND LOCATION.

2. SHADED DATA POINTS REPRESENT HISTORICAL SAMPLE POINTS AND/OR SAMPLE LOCATIONS OUTSIDE OF FIGURE'S AOC.

SCALE: 1"=20'


FIGURE 9A-2

UNITED ILLUMINATING ENGLISH STATION POWER PLANT
510 GRAND AVENUE, NEW HAVEN, CONNECTICUT

AOC-12W (PCB AREAS 2.1 & 2.2)
2017 SAMPLING LOCATIONS: 2-4 FOOT DEPTH

DESIGNED BY: PML	CHECKED BY: MB	DATE: OCTOBER 2017
------------------	----------------	--------------------

Weston & SampsonSM

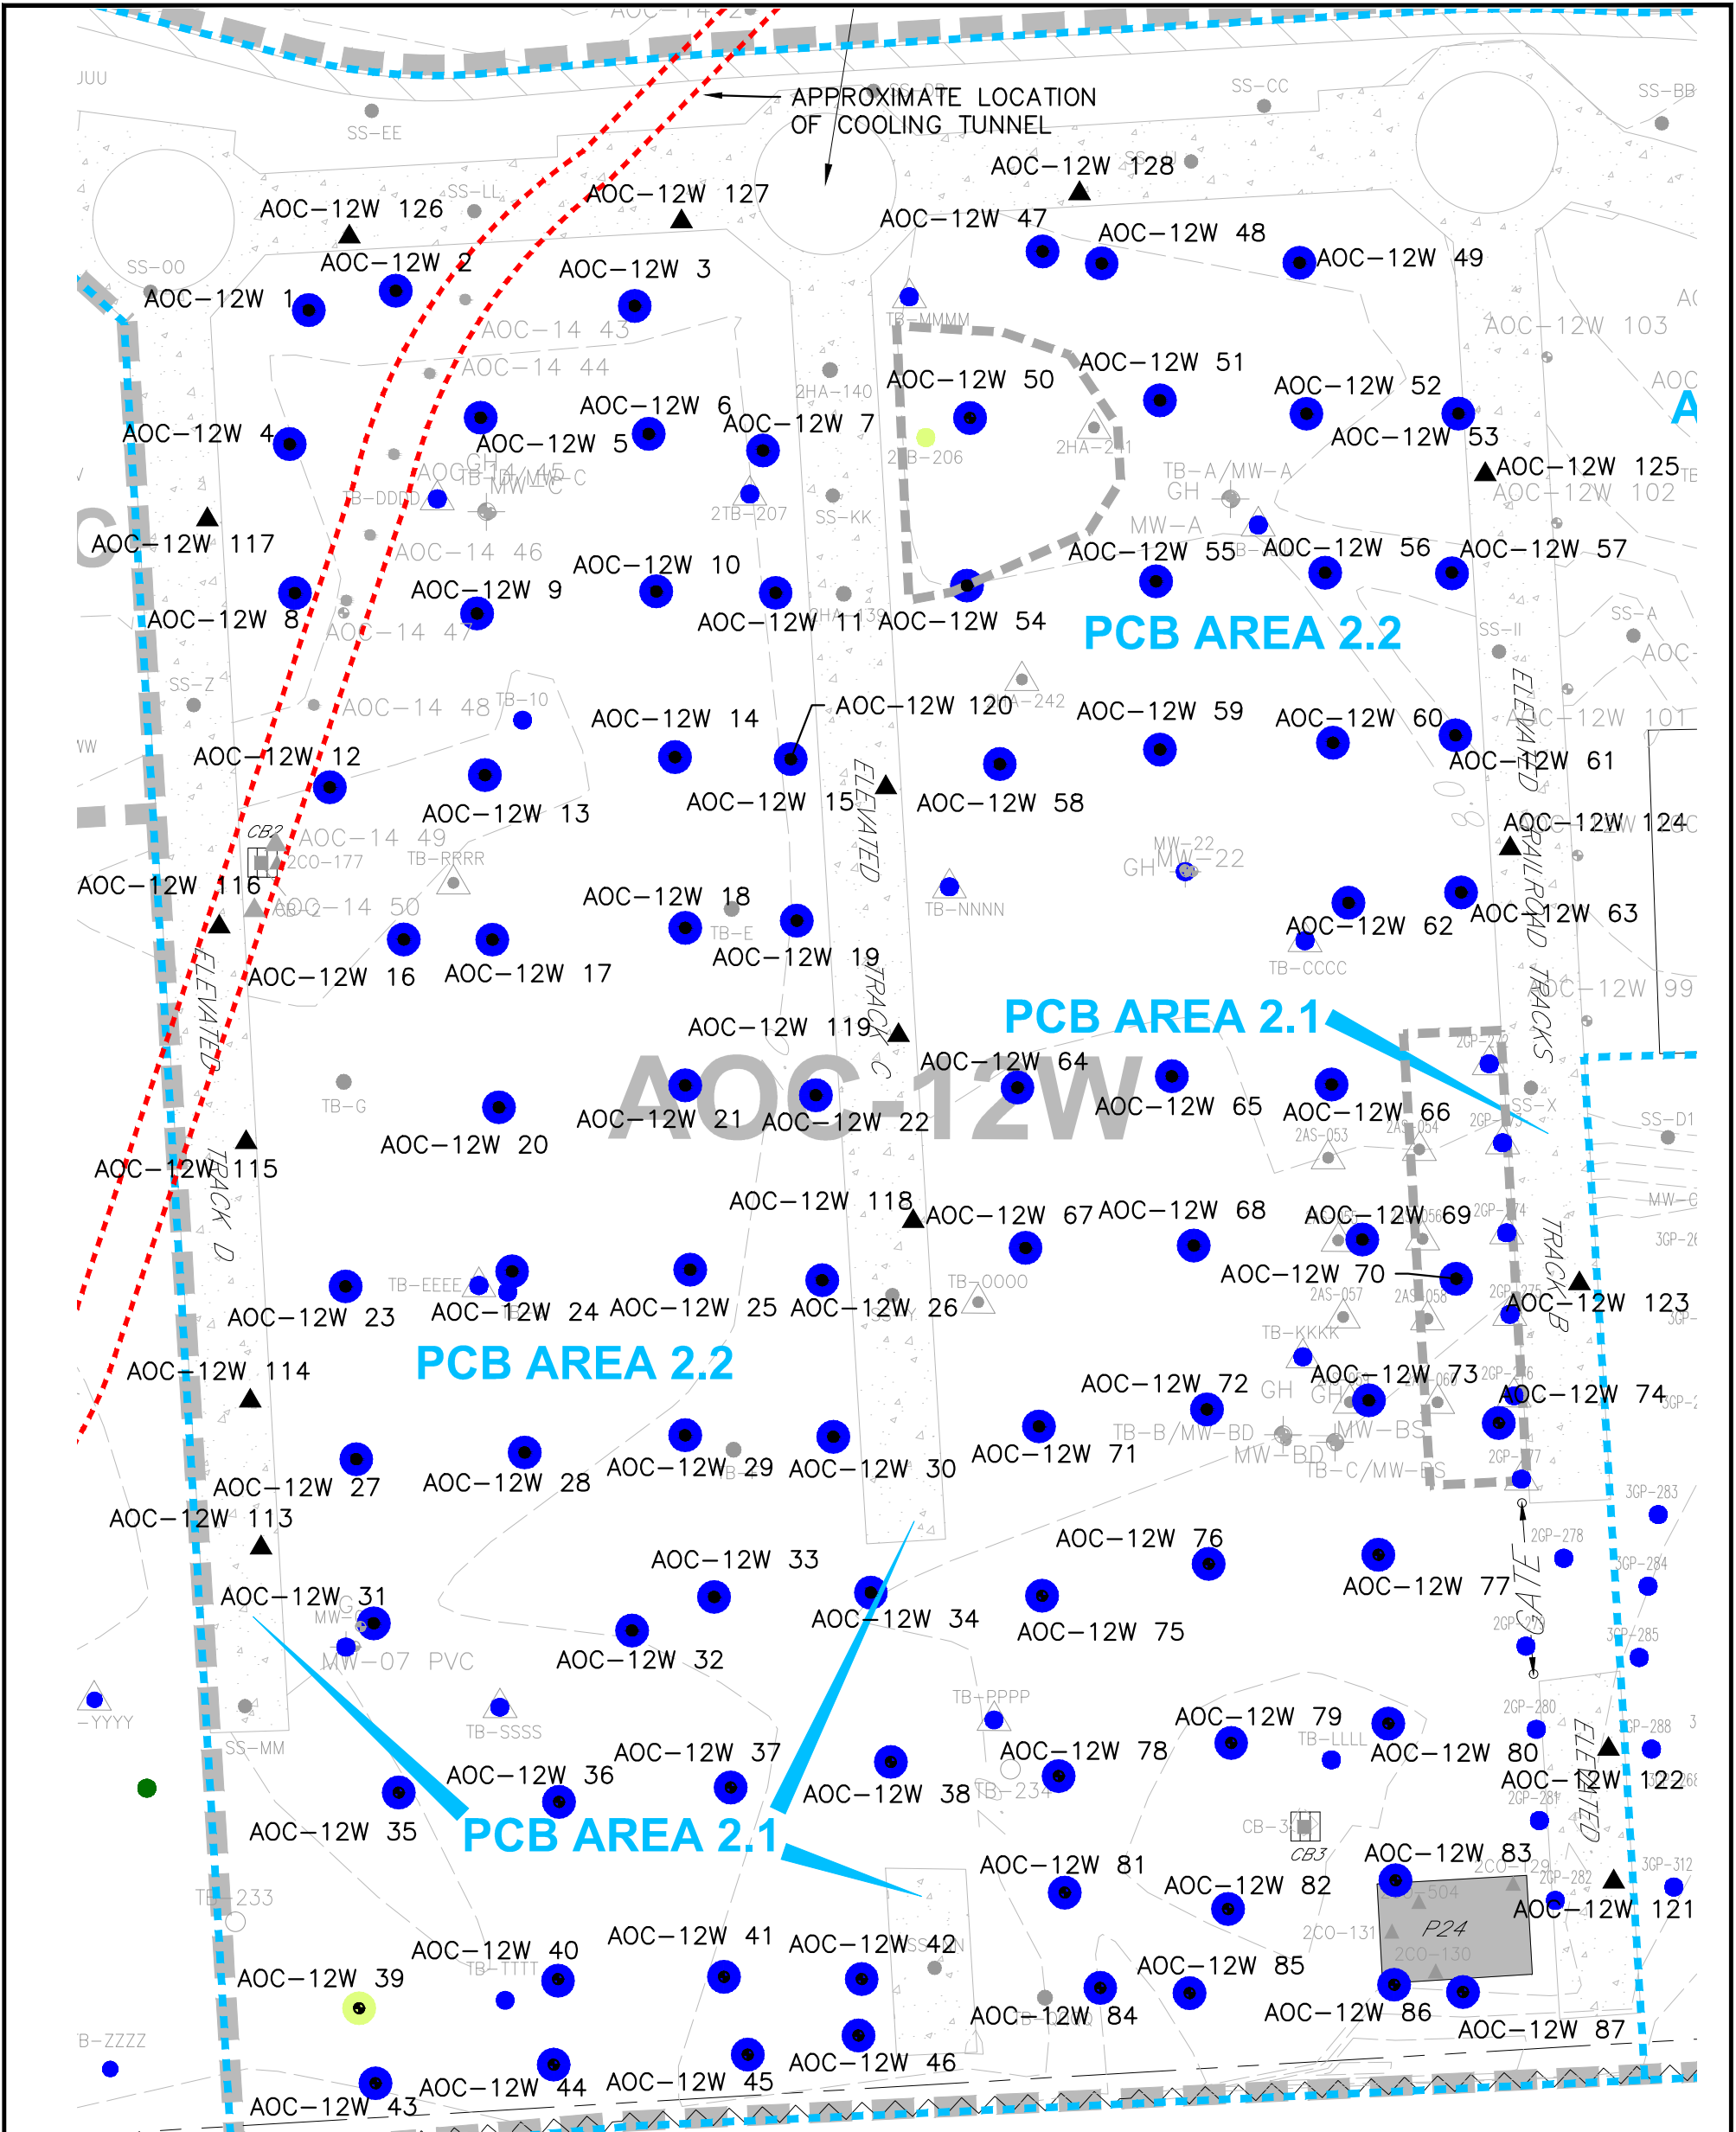

LEGEND:

- SAMPLE LOCATION WITH ETPH CONCENTRATIONS < 1/C DEC
- SAMPLE LOCATION WITH TPH/ETPH CONCENTRATIONS > 1/C DEC
- SAMPLE LOCATION WITH PCB CONCENTRATIONS ≥ 50.0 MG/KG
- SAMPLE LOCATION WITH PCB CONCENTRATIONS ≥ 10.0 MG/KG, BUT < 50.0 MG/KG
- SAMPLE LOCATION WITH PCB CONCENTRATIONS ≥ 1.0 MG/KG, BUT < 10.0 MG/KG
- SAMPLE LOCATION WITH PCB CONCENTRATIONS < 1.0 MG/KG
- SAMPLE LOCATION WITH NON-DETECT PCB CONCENTRATIONS

CONCRETE/ASPHALT SAMPLE LOCATION

SEDIMENT SAMPLE LOCATION

W&S 2017 BORING/SOIL SAMPLE LOCATION

W&S 2017 BORING/SOIL AND POROUS MEDIA SAMPLE LOCATION

APPROXIMATE LIMIT OF HISTORICAL EXCAVATION

NOTES:

1. SEE FIGURE 3 FOR NOTES, LEGEND AND LOCATION.

2. SHADED DATA POINTS REPRESENT HISTORICAL SAMPLE POINTS AND/OR SAMPLE LOCATIONS OUTSIDE OF FIGURE'S AOC.

Z

20 10 0 20 40

SCALE: 1"=20'

FIGURE 9A-3

UNITED ILLUMINATING ENGLISH STATION POWER PLANT
510 GRAND AVENUE, NEW HAVEN, CONNECTICUT

AOC-12W (PCB AREAS 2.1 & 2.2)
2017 SAMPLING LOCATIONS: > 4 FOOT DEPTH

DESIGNED BY: PML	CHECKED BY: MB	DATE: OCTOBER 2017
------------------	----------------	--------------------

Weston & SampsonSM




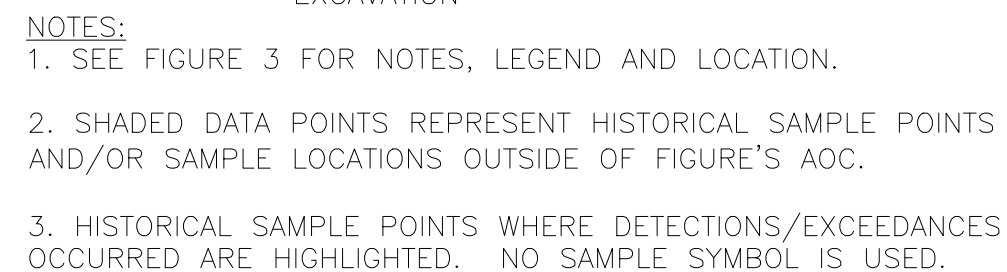


FIGURE 9B-1		
UNITED ILLUMINATING ENGLISH STATION POWER PLANT 510 GRAND AVENUE, NEW HAVEN, CONNECTICUT		
AOC-12W (PCB AREAS 2.1& 2.2) 2017 SAMPLE LOCATIONS: 0-2 FOOT DEPTH		
DESIGNED BY: PML	CHECKED BY: MB	DATE: OCTOBER 2017
		

\\wse03.local\WSE\Projects\CT\Rockyhill\OldServer\Avangrid\New Haven\English Station\CAD Files\Updated WSE Formatted Files\Northside Figures (AOCs 5, 12E, 12W) REV 11.07.17.dwg

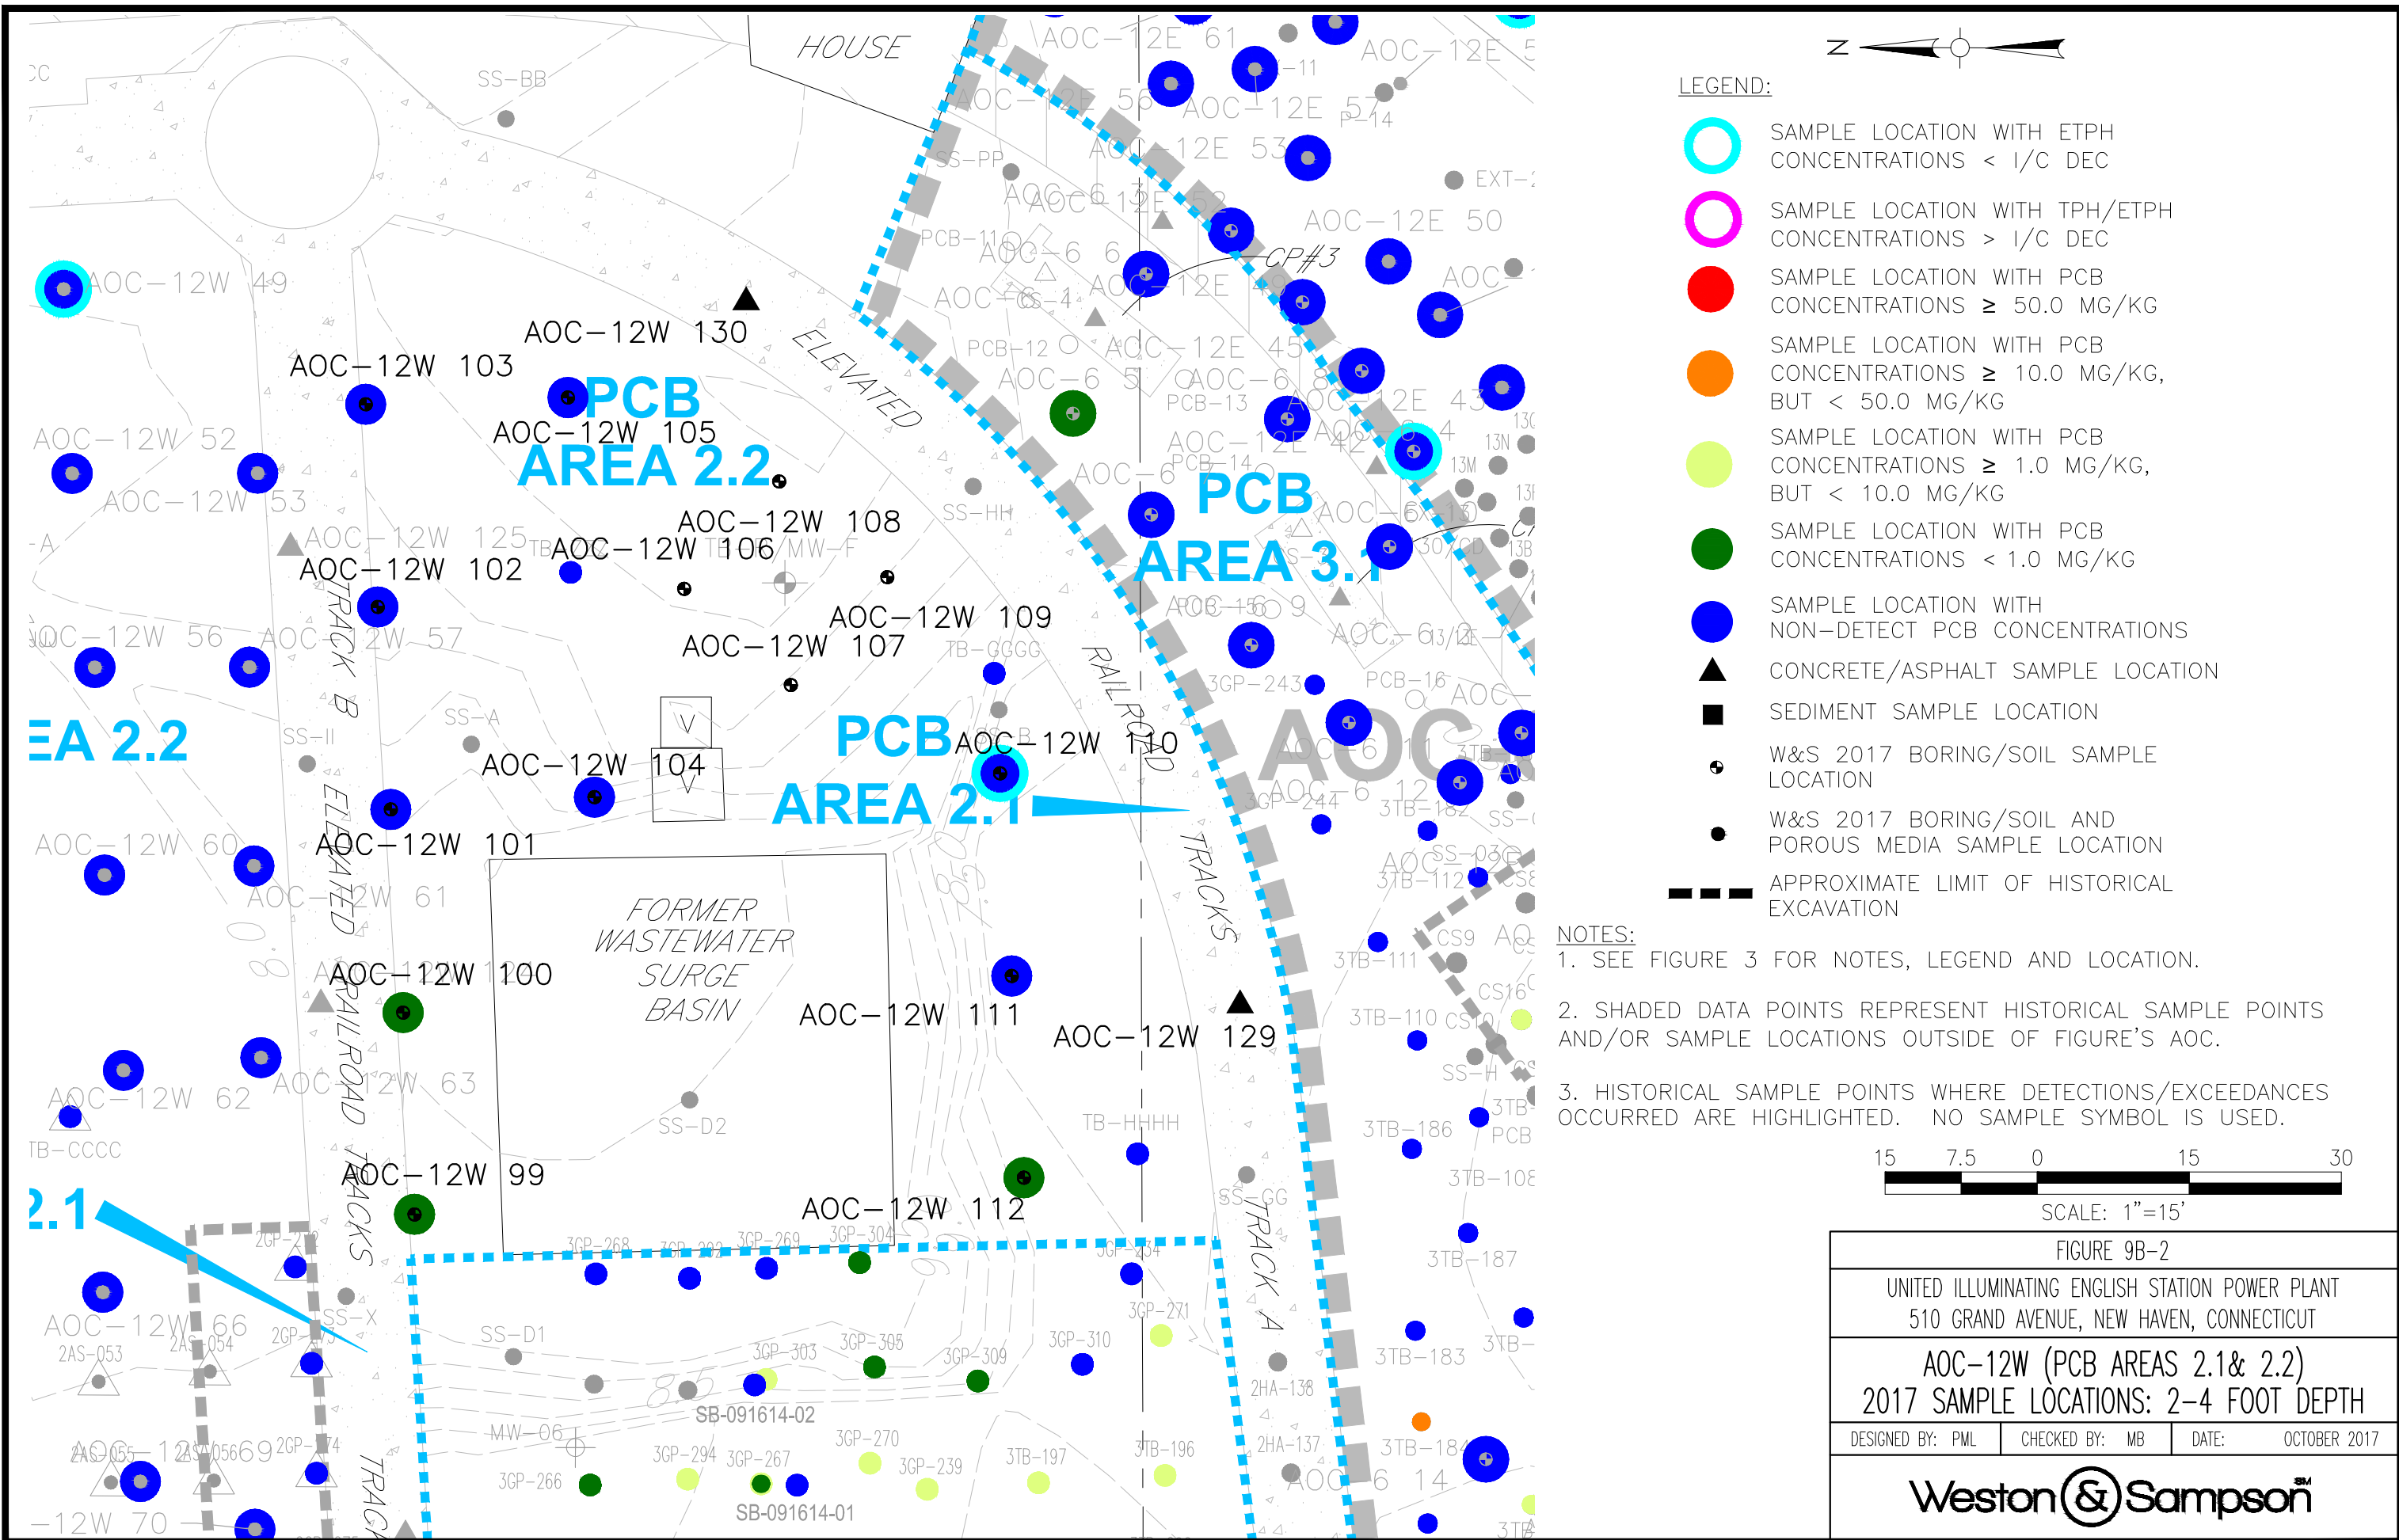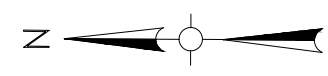

\\wse03.local\WSE\Projects\CT\Rockyhill\OldServer\Avangrid\New Haven\English Station\CAD Files\Updated WSE Formatted Files\Northside Figures (AOCs 5, 12E, 12W) REV 11.07.17.dwg

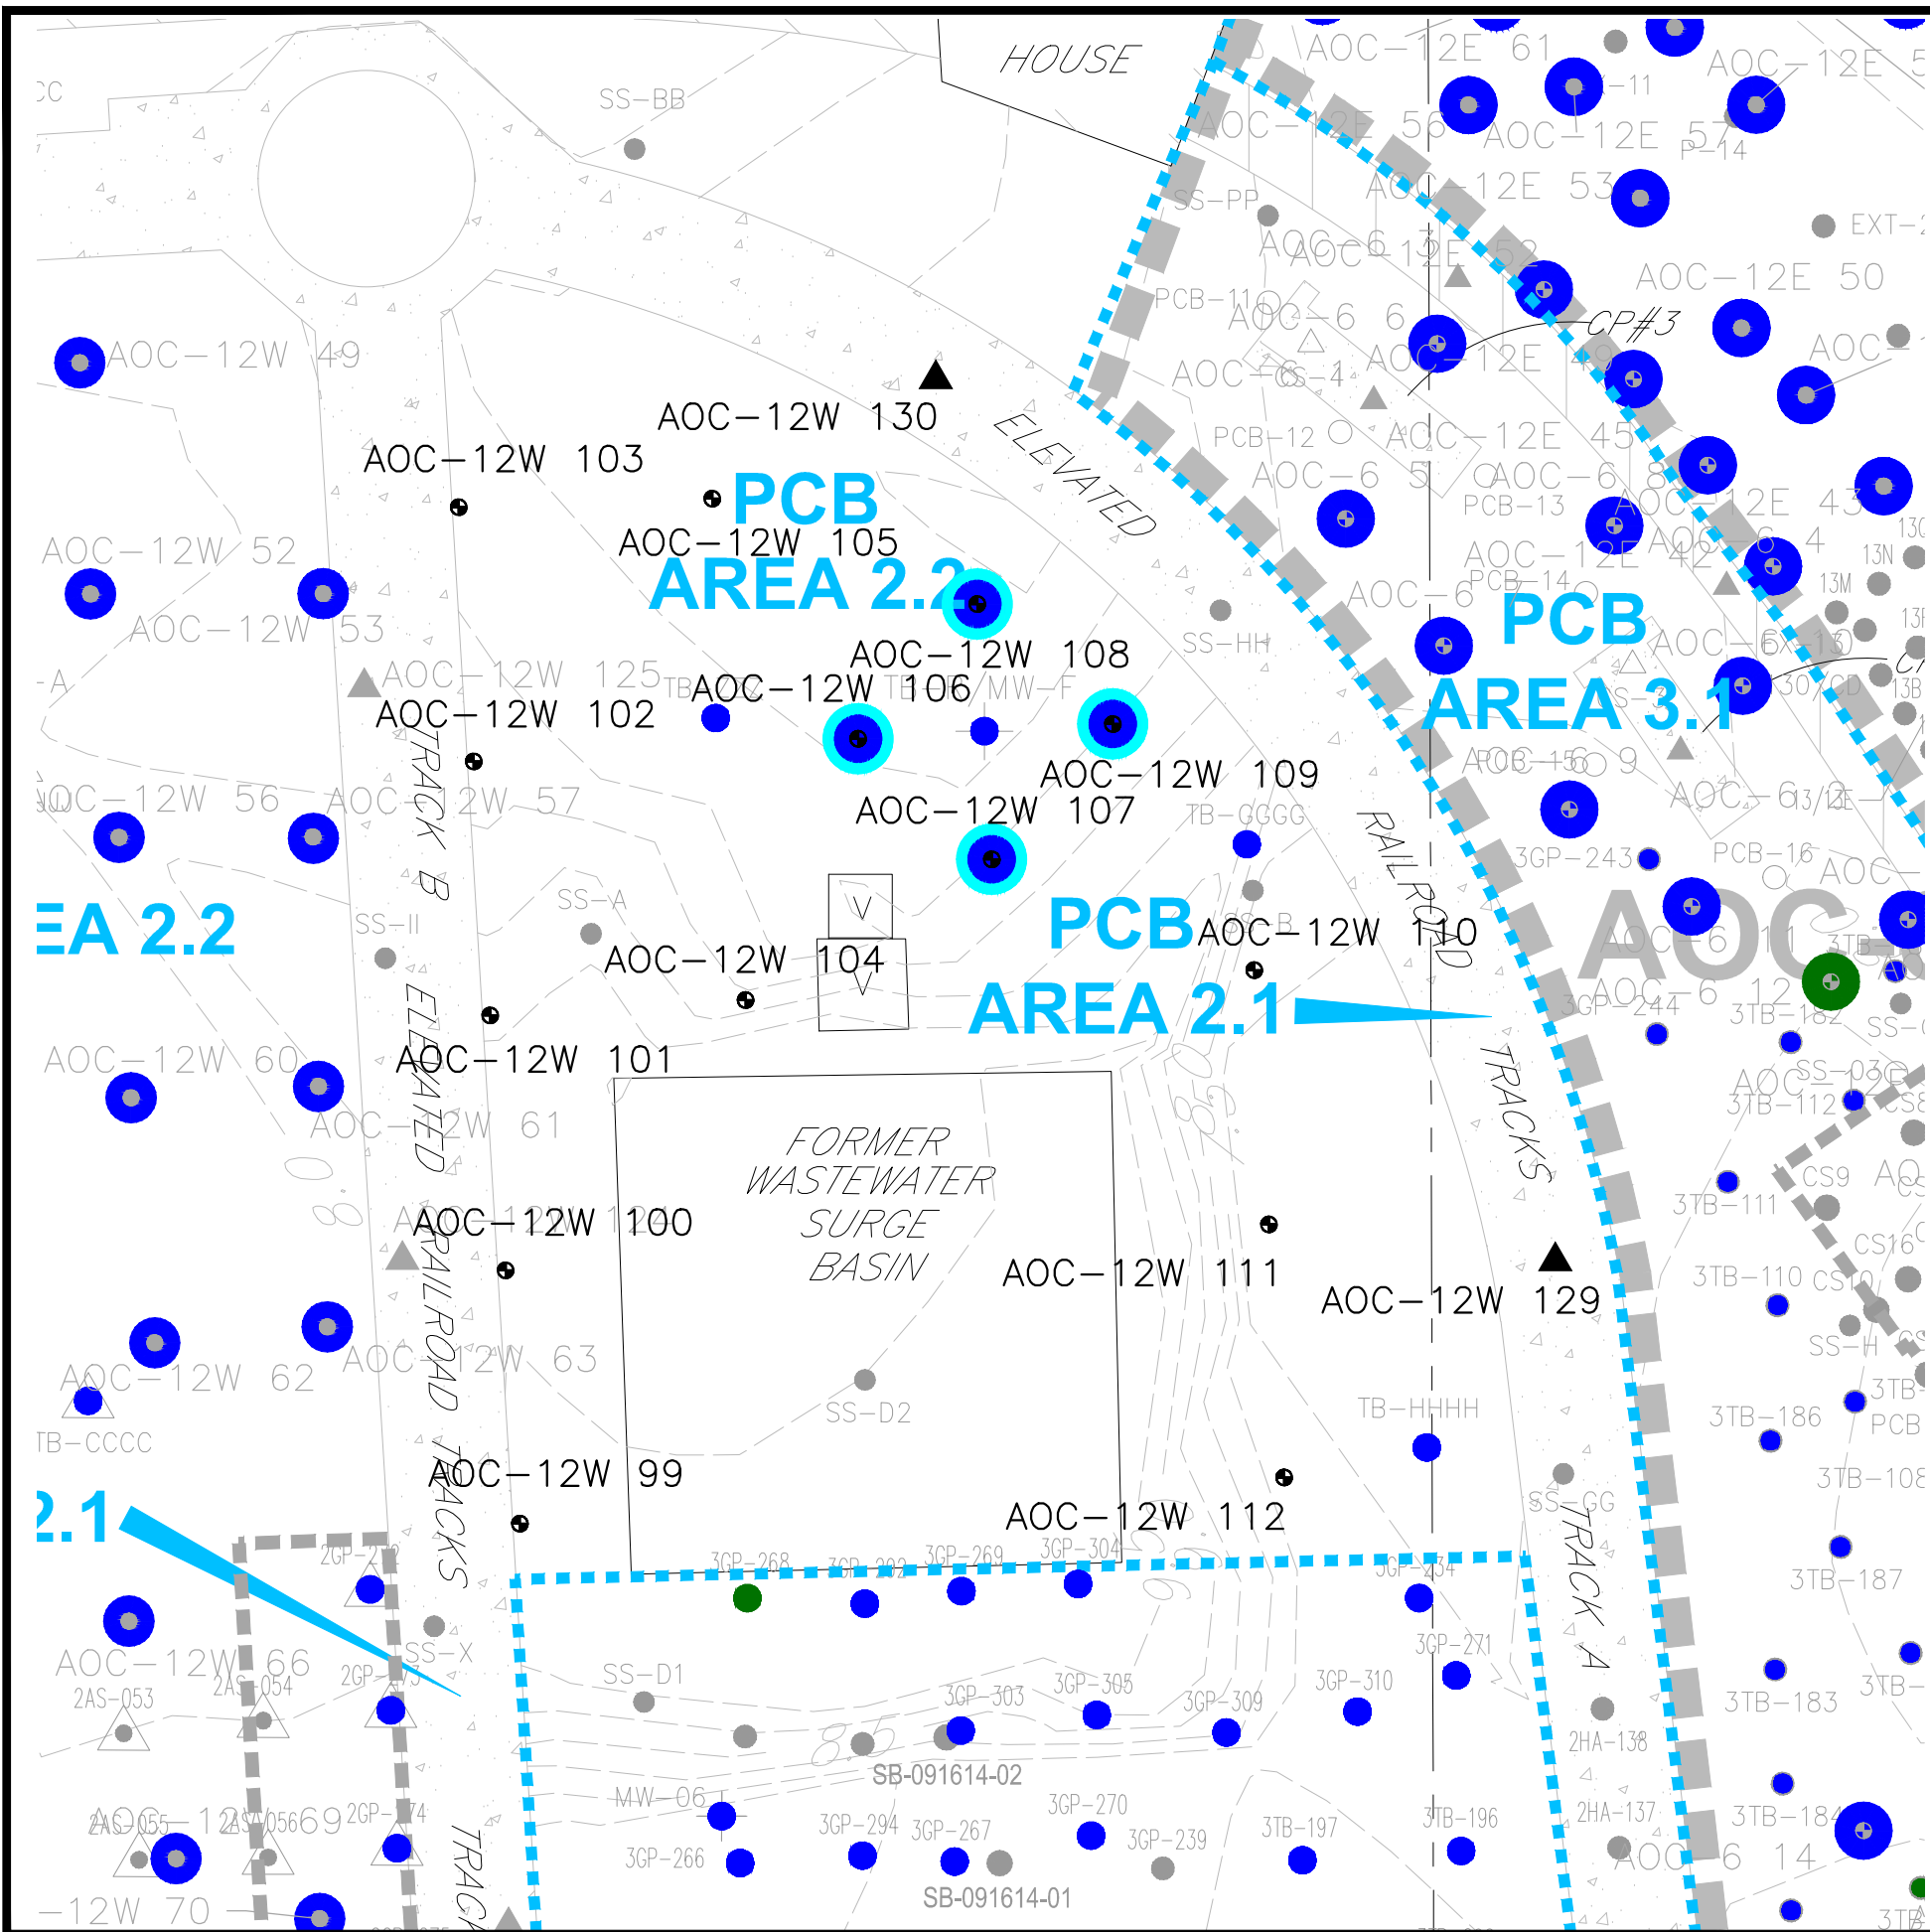

LEGEND:

- SAMPLE LOCATION WITH ETPH CONCENTRATIONS < 1/C DEC
- SAMPLE LOCATION WITH TPH/ETPH CONCENTRATIONS > 1/C DEC
- SAMPLE LOCATION WITH PCB CONCENTRATIONS ≥ 50.0 MG/KG
- SAMPLE LOCATION WITH PCB CONCENTRATIONS ≥ 10.0 MG/KG, BUT < 50.0 MG/KG
- SAMPLE LOCATION WITH PCB CONCENTRATIONS ≥ 1.0 MG/KG, BUT < 10.0 MG/KG
- SAMPLE LOCATION WITH PCB CONCENTRATIONS < 1.0 MG/KG
- SAMPLE LOCATION WITH NON-DETECT PCB CONCENTRATIONS
- CONCRETE/ASPHALT SAMPLE LOCATION
- SEDIMENT SAMPLE LOCATION
- W&S 2017 BORING/SOIL SAMPLE LOCATION
- W&S 2017 BORING/SOIL AND POROUS MEDIA SAMPLE LOCATION
- APPROXIMATE LIMIT OF HISTORICAL EXCAVATION

NOTES:

1. SEE FIGURE 3 FOR NOTES, LEGEND AND LOCATION.
2. SHADED DATA POINTS REPRESENT HISTORICAL SAMPLE POINTS AND/OR SAMPLE LOCATIONS OUTSIDE OF FIGURE'S AOC.
3. HISTORICAL SAMPLE POINTS WHERE DETECTIONS/EXCEEDANCES OCCURRED ARE HIGHLIGHTED. NO SAMPLE SYMBOL IS USED.

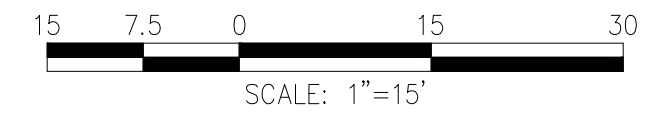


FIGURE 9B-3		
UNITED ILLUMINATING ENGLISH STATION POWER PLANT 510 GRAND AVENUE, NEW HAVEN, CONNECTICUT		
AOC-12W (PCB AREAS 2.1 & 2.2) 2017 SAMPLE LOCATIONS: > 4 FOOT DEPTH		
DESIGNED BY: PML	CHECKED BY: MB	DATE: OCTOBER 2017

NOTES:

1. SEE FIGURE 3 FOR NOTES, LEGEND AND LOCATION.
2. SHADED DATA POINTS REPRESENT HISTORICAL SAMPLE POINTS AND/OR SAMPLE LOCATIONS OUTSIDE OF FIGURE'S AOC.
3. HISTORICAL SAMPLE POINTS WHERE DETECTIONS/EXCEEDANCES OCCURRED ARE HIGHLIGHTED. NO SAMPLE SYMBOL IS USED.

-  SAMPLE LOCATION WITH ETPH CONCENTRATIONS < 1/C DEC
-  SAMPLE LOCATION WITH TPH/ETPH CONCENTRATIONS > 1/C DEC
-  SAMPLE LOCATION WITH PCB CONCENTRATIONS $\geq$ 50.0 MG/KG
-  SAMPLE LOCATION WITH PCB CONCENTRATIONS $\geq$ 10.0 MG/KG, BUT < 50.0 MG/KG
-  SAMPLE LOCATION WITH PCB CONCENTRATIONS $\geq$ 1.0 MG/KG, BUT < 10.0 MG/KG
-  SAMPLE LOCATION WITH PCB CONCENTRATIONS < 1.0 MG/KG
-  SAMPLE LOCATION WITH NON-DETECT PCB CONCENTRATIONS
-  CONCRETE/ASPHALT SAMPLE LOCATION
-  SEDIMENT SAMPLE LOCATION
-  W&S 2017 BORING/SOIL SAMPLE LOCATION
-  W&S 2017 BORING/SOIL AND POROUS MEDIA SAMPLE LOCATION
-  APPROXIMATE LIMIT OF HISTORICAL EXCAVATION

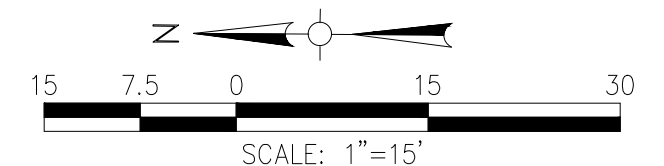


FIGURE 9C-1


UNITED ILLUMINATING ENGLISH STATION POWER PLANT
510 GRAND AVENUE, NEW HAVEN, CONNECTICUT

AOC-12W (PCB AREA 3.2)
2017 SAMPLE LOCATIONS: 0-2 FOOT DEPTH

DESIGNED BY: PML	CHECKED BY: MB	DATE: OCTOBER 2017
------------------	----------------	--------------------

Weston & SampsonSM

\\wse03.local\WSE\Projects\CT_RockyHill\OldServer\Avangrid\New Haven\English Station\CAD Files\Updated WSE Formatted Files\Northside Figures (AOCs 5, 12E, 12W) REV 11.07.17.dwg

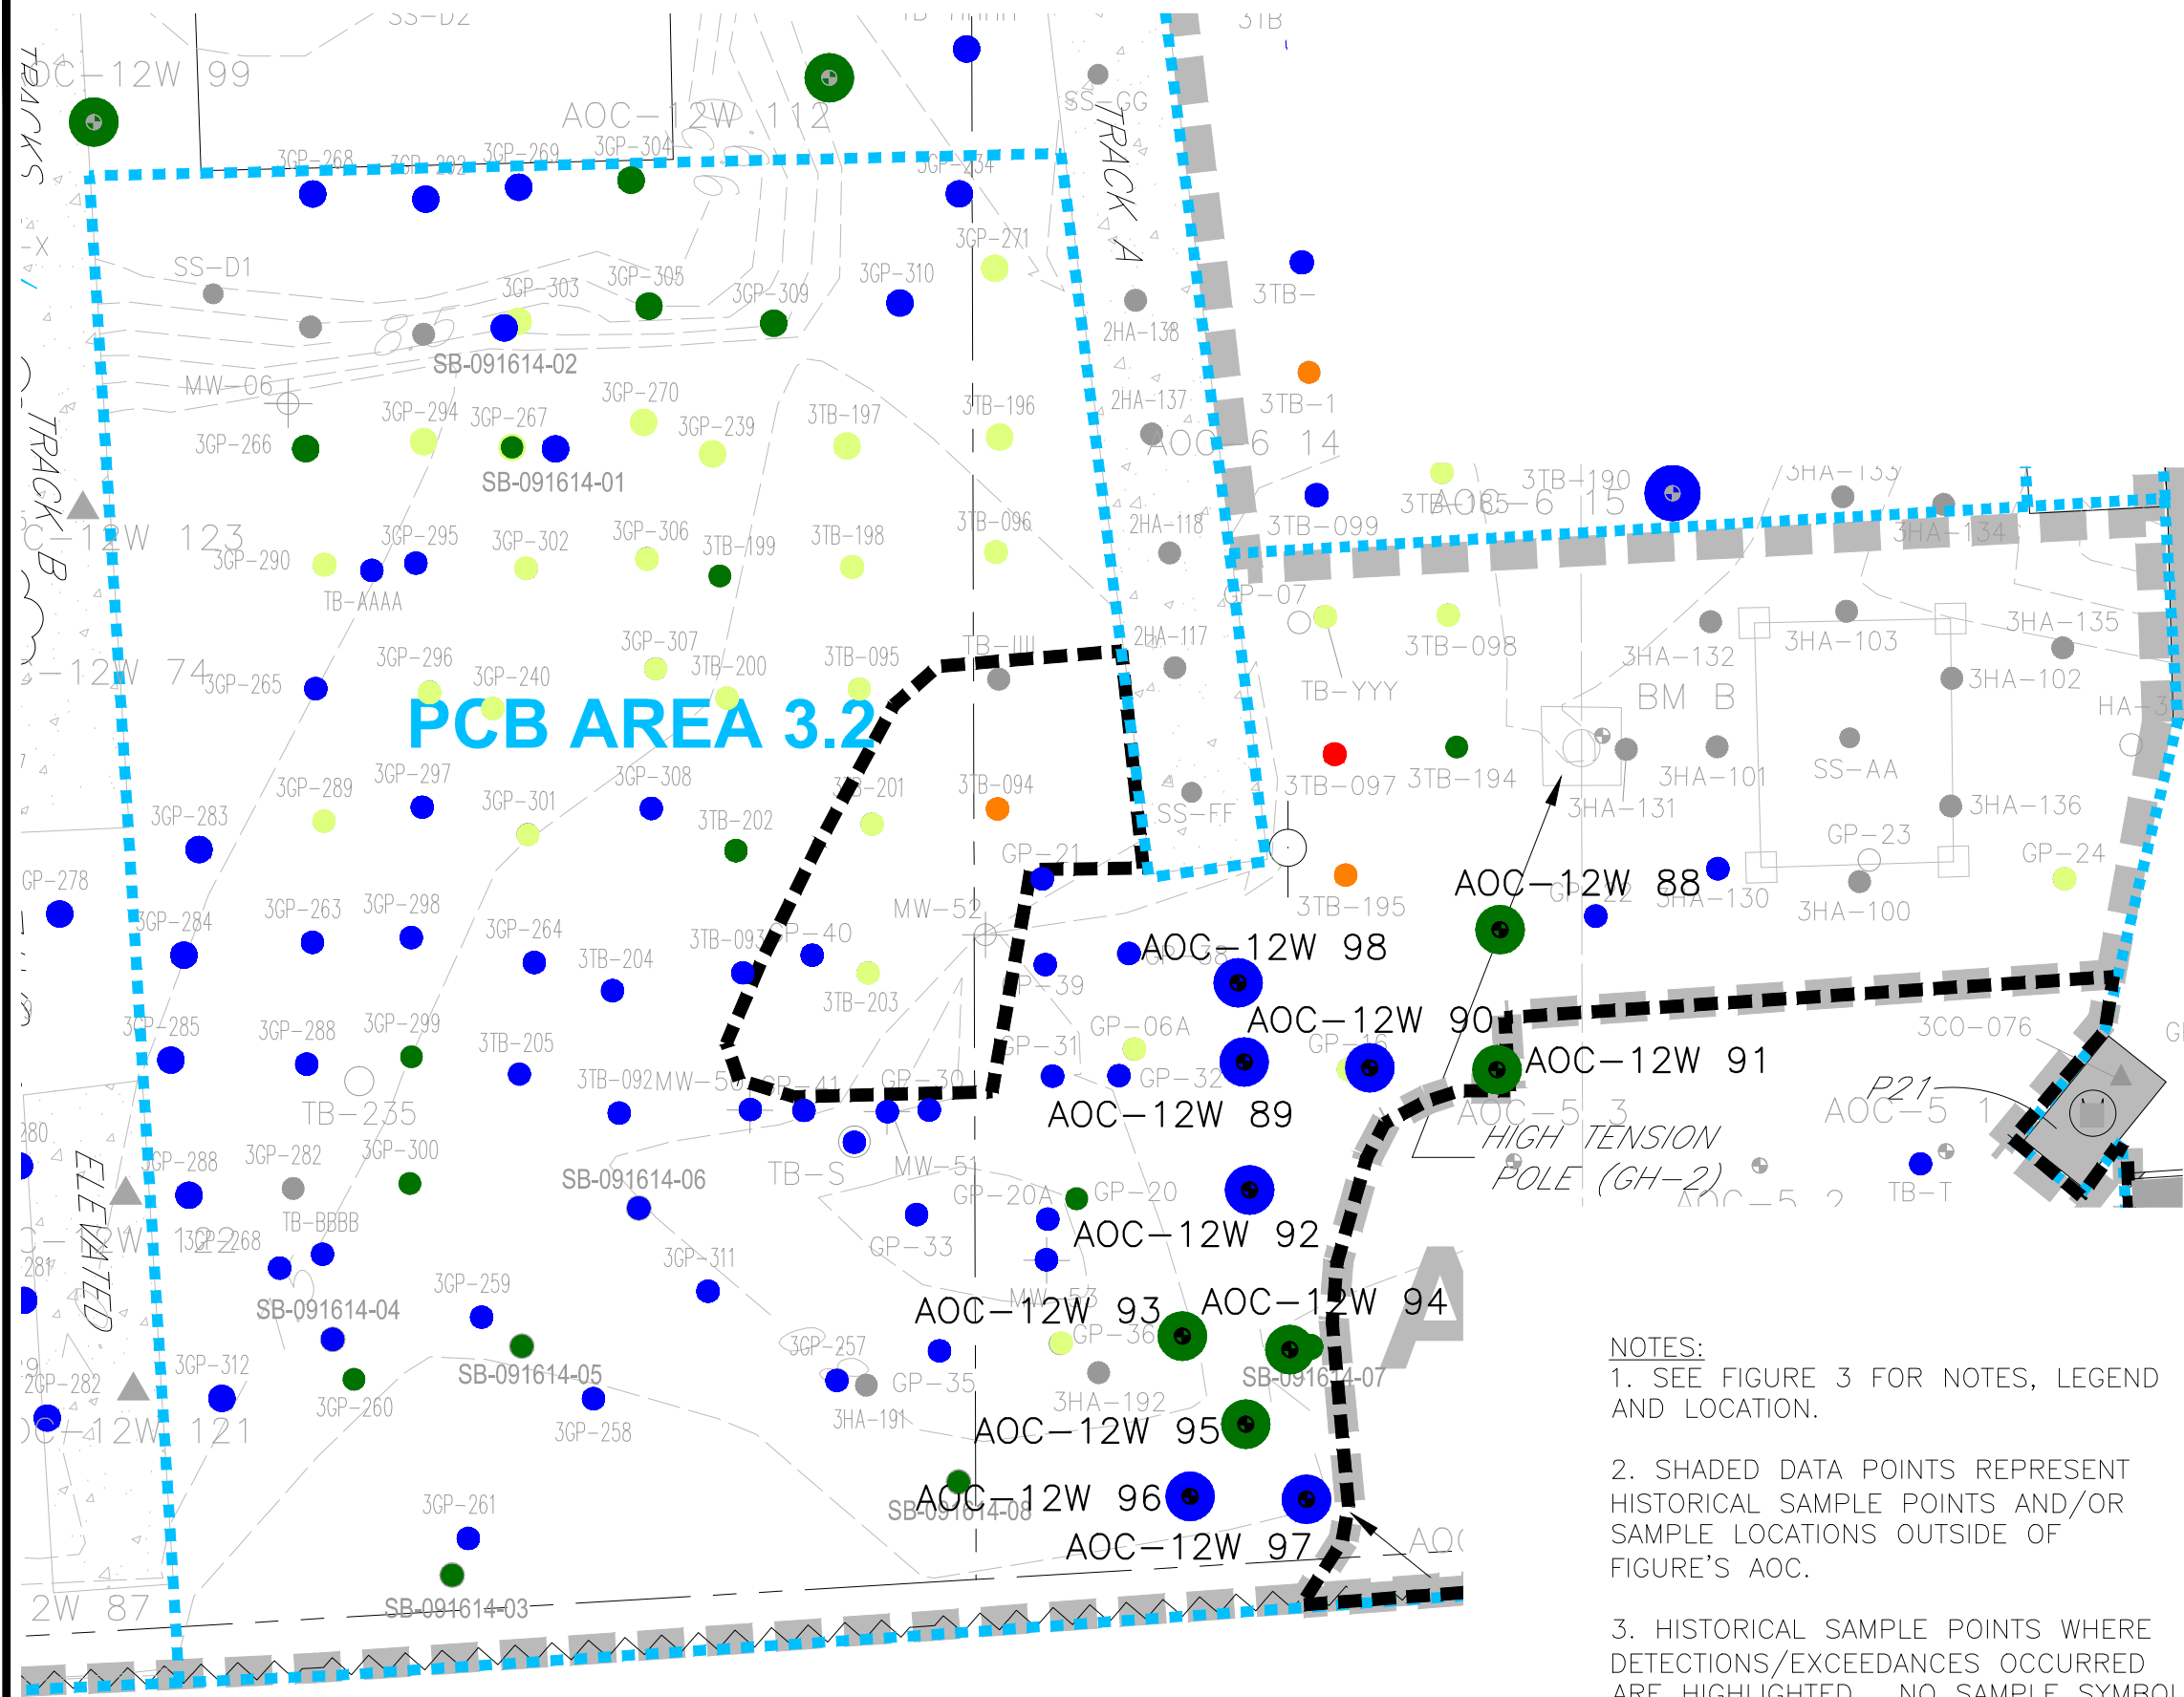

- LEGEND:
- SAMPLE LOCATION WITH ETPH CONCENTRATIONS < 1/C DEC
 - SAMPLE LOCATION WITH TPH/ETPH CONCENTRATIONS > 1/C DEC
 - SAMPLE LOCATION WITH PCB CONCENTRATIONS ≥ 50.0 MG/KG
 - SAMPLE LOCATION WITH PCB CONCENTRATIONS ≥ 10.0 MG/KG, BUT < 50.0 MG/KG
 - SAMPLE LOCATION WITH PCB CONCENTRATIONS ≥ 1.0 MG/KG, BUT < 10.0 MG/KG
 - SAMPLE LOCATION WITH PCB CONCENTRATIONS < 1.0 MG/KG
 - SAMPLE LOCATION WITH NON-DETECT PCB CONCENTRATIONS
 - CONCRETE/ASPHALT SAMPLE LOCATION
 - SEDIMENT SAMPLE LOCATION
 - W&S 2017 BORING/SOIL SAMPLE LOCATION
 - W&S 2017 BORING/SOIL AND POROUS MEDIA SAMPLE LOCATION
 - APPROXIMATE LIMIT OF HISTORICAL EXCAVATION

- NOTES:
1. SEE FIGURE 3 FOR NOTES, LEGEND AND LOCATION.
 2. SHADED DATA POINTS REPRESENT HISTORICAL SAMPLE POINTS AND/OR SAMPLE LOCATIONS OUTSIDE OF FIGURE'S AOC.
 3. HISTORICAL SAMPLE POINTS WHERE DETECTIONS/EXCEEDANCES OCCURRED ARE HIGHLIGHTED. NO SAMPLE SYMBOL IS USED.

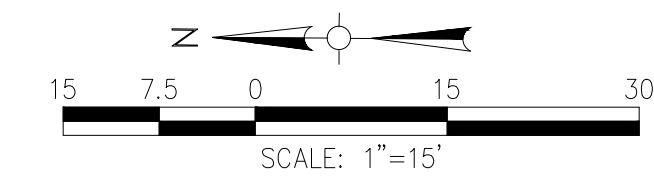


FIGURE 9C-2		
UNITED ILLUMINATING ENGLISH STATION POWER PLANT 510 GRAND AVENUE, NEW HAVEN, CONNECTICUT		
AOC-12W (PCB AREA 3.2) 2017 SAMPLE LOCATIONS: 2-4 FOOT DEPTH		
DESIGNED BY: PML	CHECKED BY: MB	DATE: OCTOBER 2017
Weston & Sampson SM		

-  SAMPLE LOCATION WITH ETPH CONCENTRATIONS < 1/C DEC
-  SAMPLE LOCATION WITH TPH/ETPH CONCENTRATIONS > 1/C DEC
-  SAMPLE LOCATION WITH PCB CONCENTRATIONS $\geq$ 50.0 MG/KG
-  SAMPLE LOCATION WITH PCB CONCENTRATIONS $\geq$ 10.0 MG/KG, BUT < 50.0 MG/KG
-  SAMPLE LOCATION WITH PCB CONCENTRATIONS $\geq$ 1.0 MG/KG, BUT < 10.0 MG/KG
-  SAMPLE LOCATION WITH PCB CONCENTRATIONS < 1.0 MG/KG
-  SAMPLE LOCATION WITH NON-DETECT PCB CONCENTRATIONS
-  CONCRETE/ASPHALT SAMPLE LOCATION
-  SEDIMENT SAMPLE LOCATION
-  W&S 2017 BORING/SOIL SAMPLE LOCATION
-  W&S 2017 BORING/SOIL AND POROUS MEDIA SAMPLE LOCATION
-  APPROXIMATE LIMIT OF HISTORICAL EXCAVATION

1. SEE FIGURE 3 FOR NOTES, LEGEND AND LOCATION.

2. SHADED DATA POINTS REPRESENT HISTORICAL SAMPLE POINTS AND/OR SAMPLE LOCATIONS OUTSIDE OF FIGURE'S AOC.

3. HISTORICAL SAMPLE POINTS WHERE DETECTIONS/EXCEEDANCES OCCURRED ARE HIGHLIGHTED. NO SAMPLE SYMBOL IS USED.

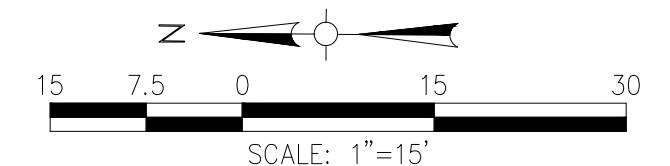



FIGURE 9C-3

UNITED ILLUMINATING ENGLISH STATION POWER PLANT
510 GRAND AVENUE, NEW HAVEN, CONNECTICUT

AOC-12W (PCB AREA 3.2)
2017 SAMPLE LOCATIONS: > 4 FOOT DEPTH

DESIGNED BY: PML	CHECKED BY: MB	DATE: OCTOBER 2017
------------------	----------------	--------------------

Weston & SampsonSM

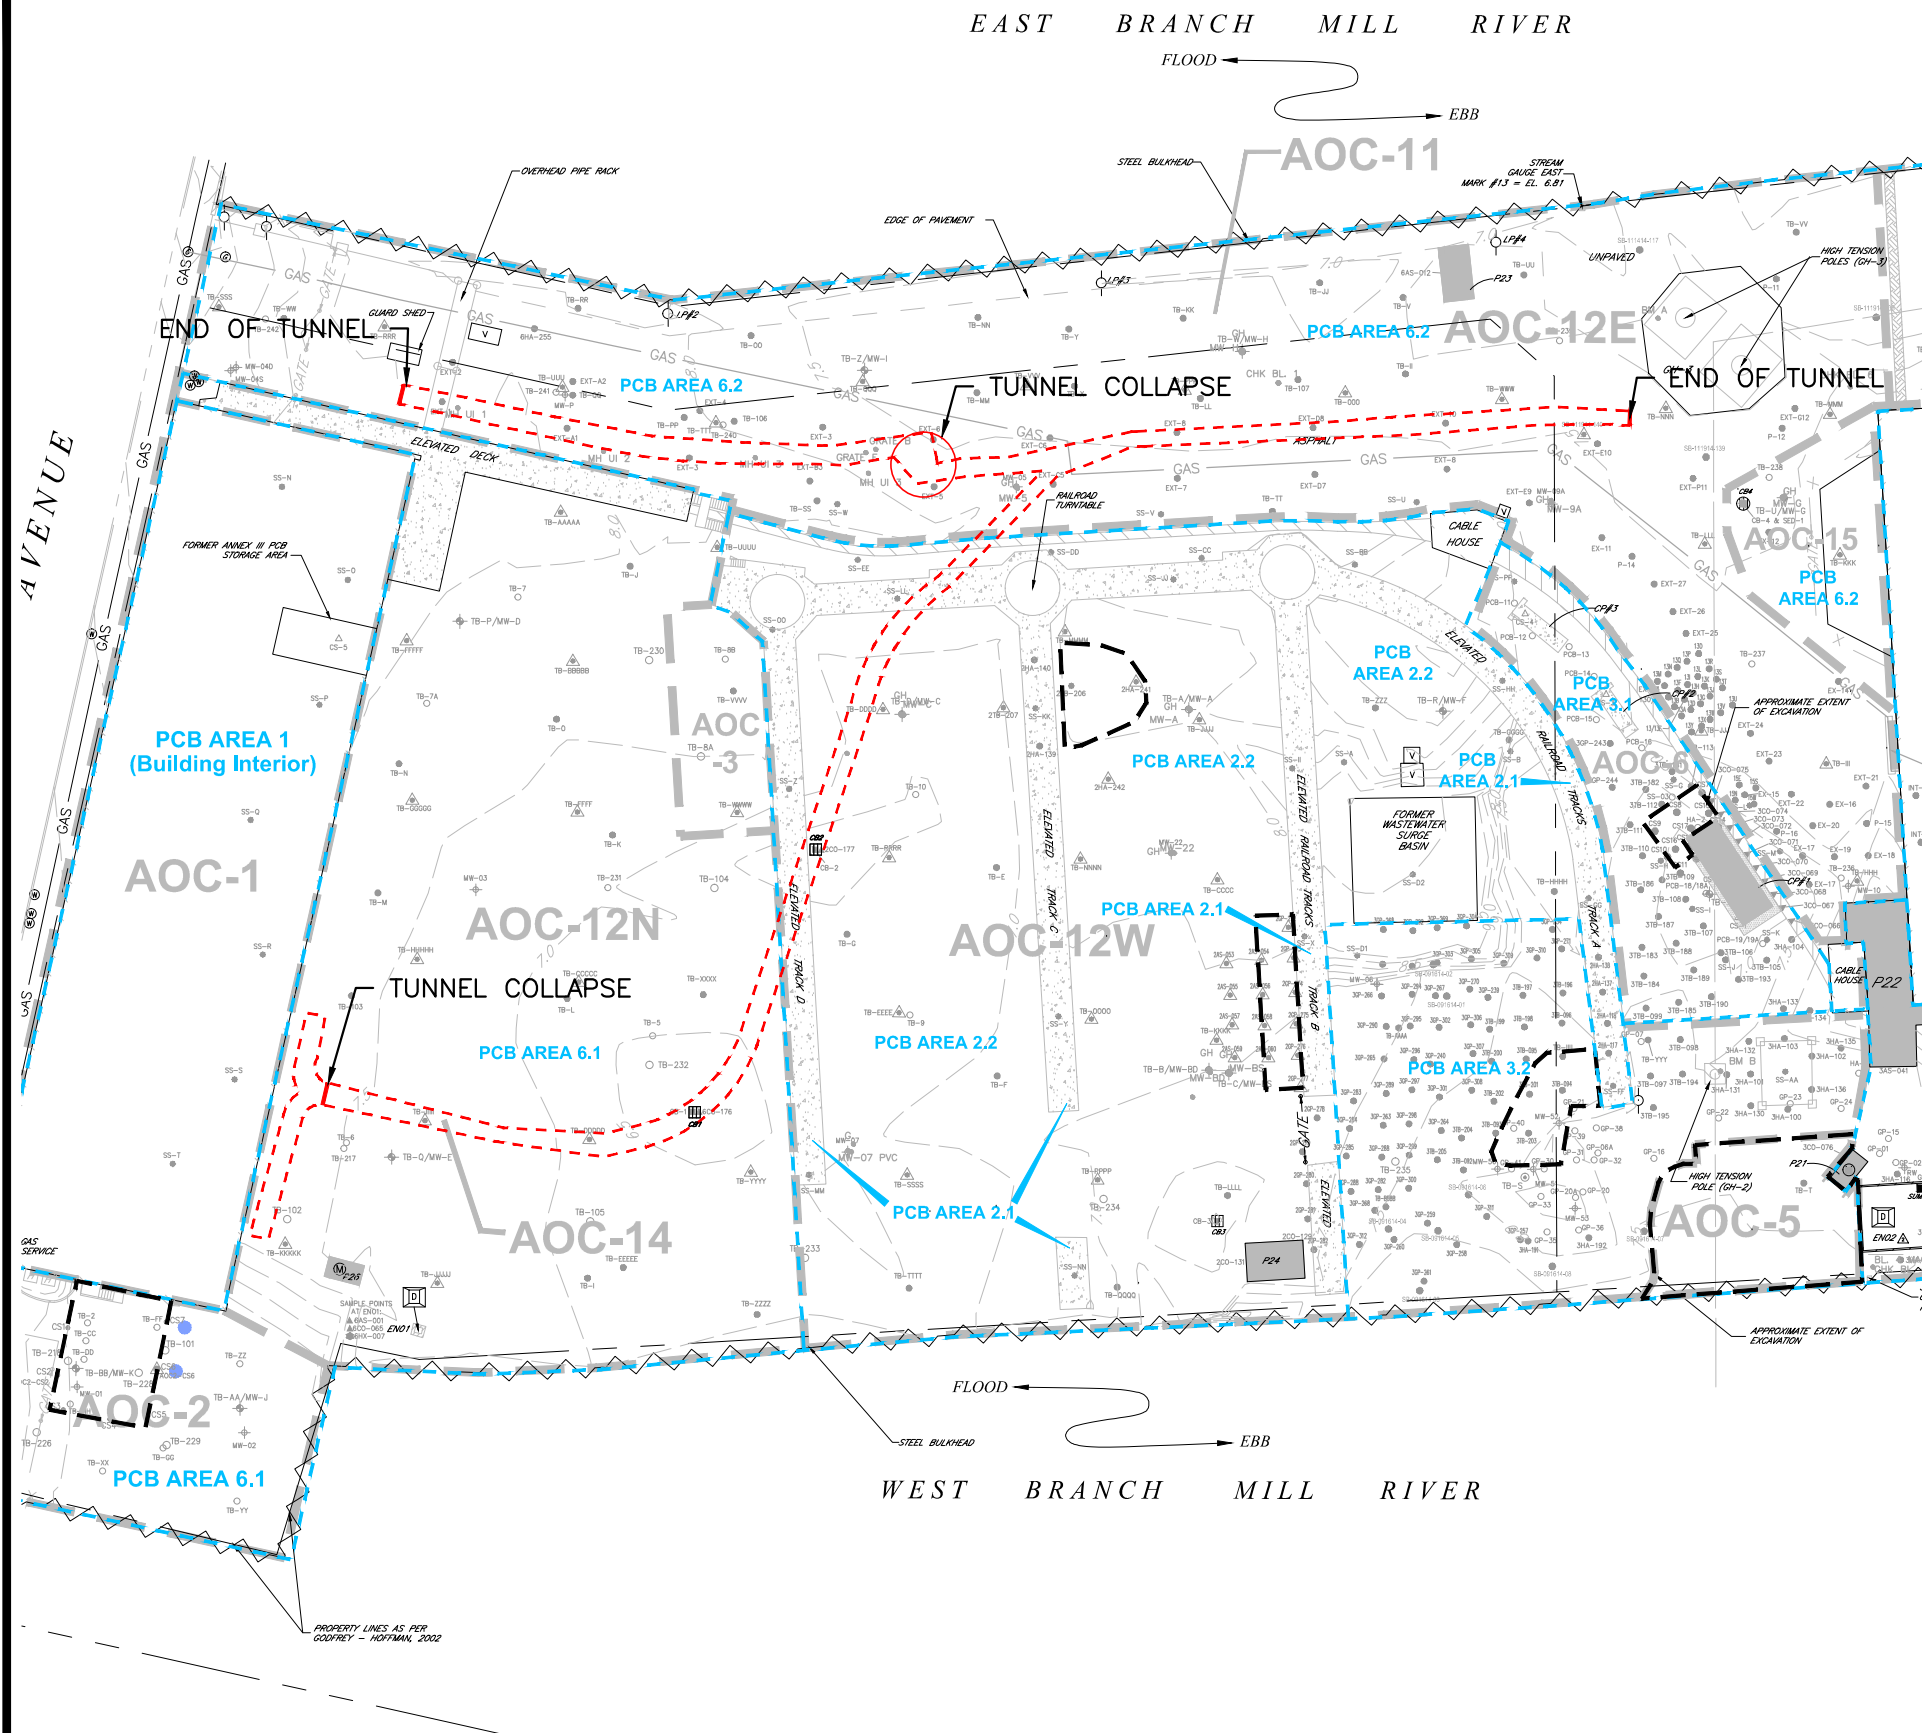

LEGEND:

- W&S SEDIMENT/POROUS MEDIA SAMPLE LOCATION. LEFT SIDE REPRESENTS POROUS MEDIA SAMPLE, RIGHT SIDE REPRESENTS SEDIMENT SAMPLE
- CONCRETE/ASPHALT SAMPLE LOCATION
- SEDIMENT SAMPLE LOCATION
- W&S 2017 BORING/SOIL AND POROUS MEDIA SAMPLE
- W&S 2017 BORING/SOIL SAMPLE LOCATION
- APPROXIMATE LIMIT OF COOLING TUNNEL

NOTES:

- SEE FIGURE 3 FOR NOTES, LEGEND AND LOCATION.
- SHADED DATA POINTS REPRESENT HISTORICAL SAMPLE POINTS AND/OR SAMPLE LOCATIONS OUTSIDE OF FIGURE'S AOC.
- SEDIMENT AND CONCRETE SAMPLES WERE COLLECTED THROUGHOUT AOC-14 DEPENDING ON ACCESSIBILITY OF THE MEDIA.

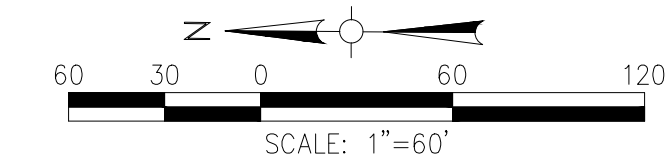
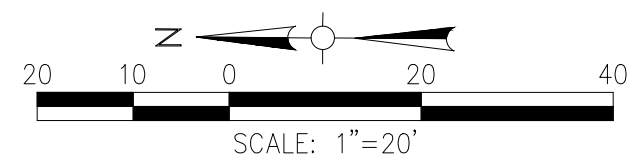



FIGURE 10A		
UNITED ILLUMINATING ENGLISH STATION POWER PLANT 510 GRAND AVENUE, NEW HAVEN, CONNECTICUT		
AOC-14 (COOLING TUNNEL) 2017 SAMPLE LOCATIONS		
DESIGNED BY: NWA	CHECKED BY: MB	DATE: OCTOBER 2017
Weston & Sampson SM		

NOTES:

1. SEE FIGURE 3 FOR NOTES, LEGEND AND LOCATION.
2. SHADED DATA POINTS REPRESENT HISTORICAL SAMPLE POINTS AND/OR SAMPLE LOCATIONS OUTSIDE OF FIGURE'S AOC.
3. SEDIMENT AND CONCRETE SAMPLES WERE COLLECTED THROUGHOUT AOC-14 DEPENDING ON ACCESSIBILITY OF THE MEDIA.
4. HISTORICAL SAMPLE POINTS WHERE DETECTIONS/ EXCEEDANCES OCCURRED ARE HIGHLIGHTED. NO SAMPLE SYMBOL IS USED.

Weston (&) SampsonSM

\\wse03.local\WSE\Projects\CT\Rockyhill\OldServer\Avangrid\New Haven\English Station\CAD Files\Updated WSE Formatted Files\Northside Figures (AOCs 2, 12N, 14) REV 11.07.17.dwg

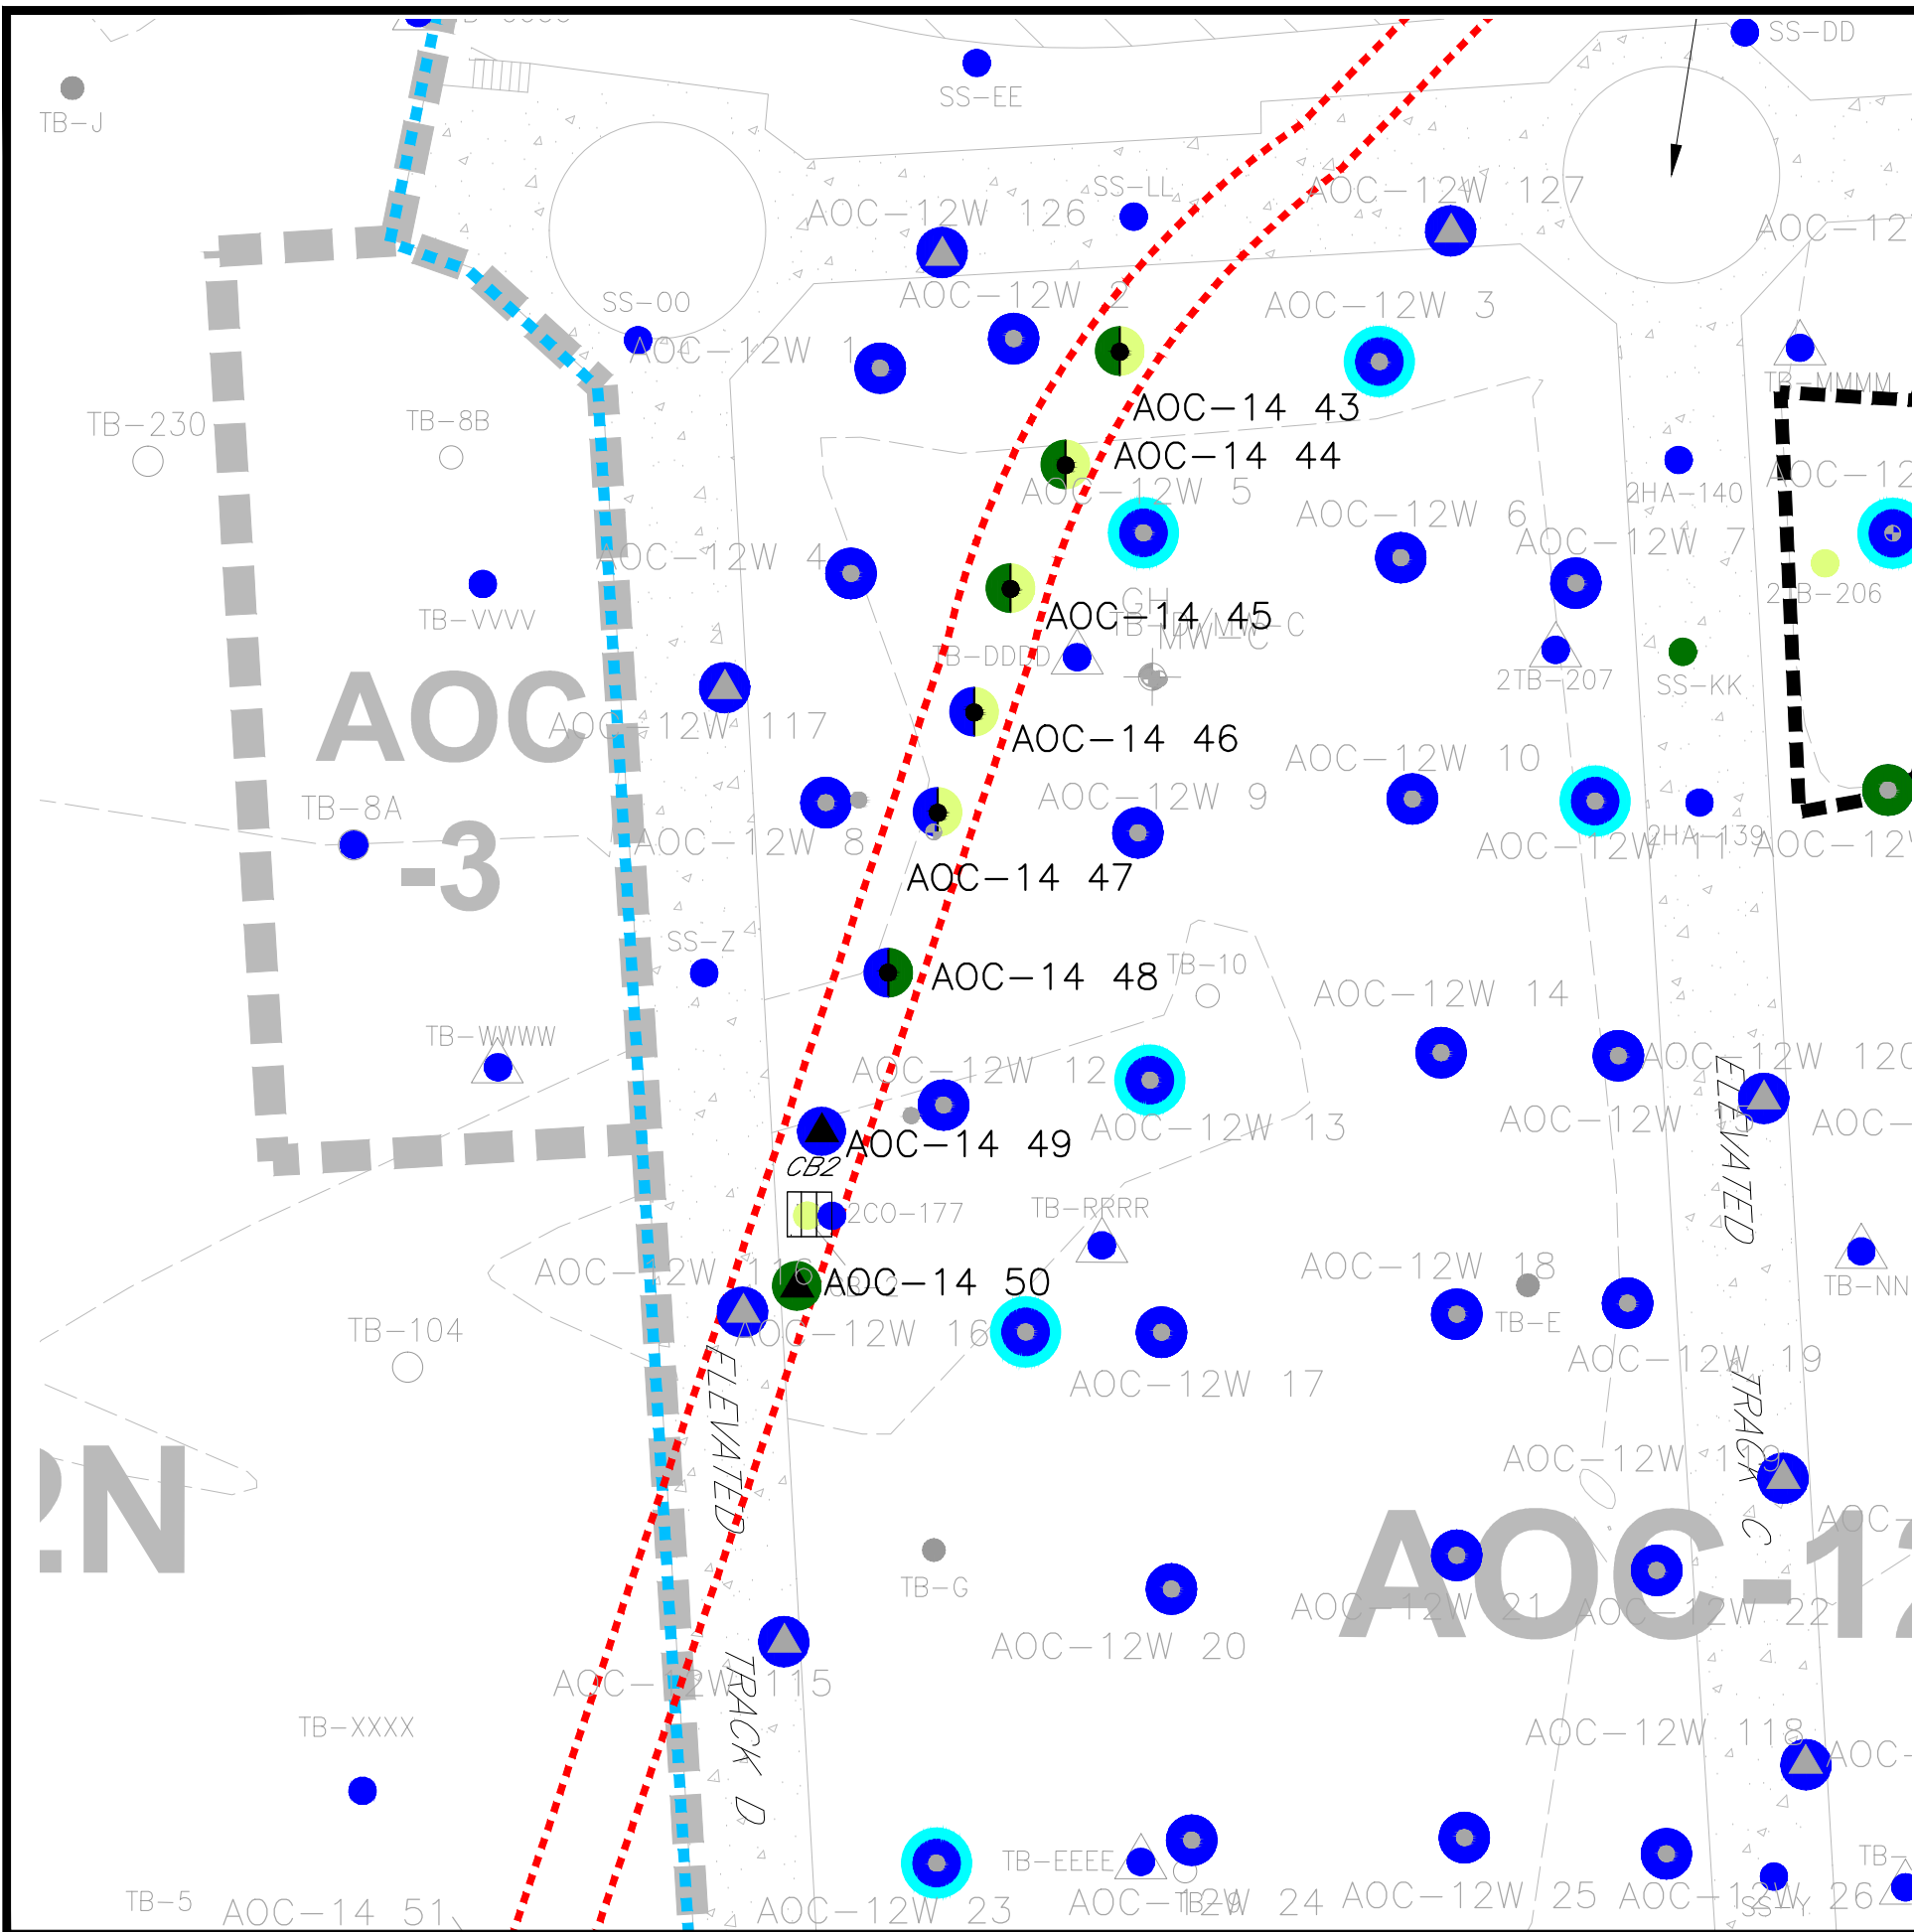


LEGEND:

- W&S SEDIMENT/POROUS MEDIA SAMPLE LOCATION. LEFT SIDE REPRESENTS POROUS MEDIA SAMPLE, RIGHT SIDE REPRESENTS SEDIMENT SAMPLE
- SAMPLE LOCATION WITH NON-DETECT PCB CONCENTRATIONS
- SAMPLE LOCATION WITH PCB CONCENTRATIONS < 1.0 MG/KG
- SAMPLE LOCATION WITH PCB CONCENTRATIONS ≥ 1.0 MG/KG, BUT < 10.0 MG/KG
- SAMPLE LOCATION WITH TPH/ETPH CONCENTRATIONS < 1/C DEC
- CONCRETE/ASPHALT SAMPLE LOCATION
- SEDIMENT SAMPLE LOCATION
- W&S 2017 BORING/SOIL AND POROUS MEDIA SAMPLE
- W&S 2017 BORING/SOIL SAMPLE LOCATION
- APPROXIMATE LIMIT OF COOLING TUNNEL

NOTES:

- SEE FIGURE 3 FOR NOTES, LEGEND AND LOCATION.
- SHADED DATA POINTS REPRESENT HISTORICAL SAMPLE POINTS AND/OR SAMPLE LOCATIONS OUTSIDE OF FIGURE'S AOC.
- SEDIMENT AND CONCRETE SAMPLES WERE COLLECTED THROUGHOUT AOC-14 DEPENDING ON ACCESSIBILITY OF THE MEDIA.
- HISTORICAL SAMPLE POINTS WHERE DETECTIONS/ EXCEEDANCES OCCURRED ARE HIGHLIGHTED. NO SAMPLE SYMBOL IS USED.

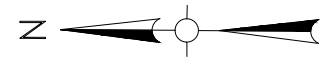

SCALE: 1"=15'

FIGURE 10C		
UNITED ILLUMINATING ENGLISH STATION POWER PLANT 510 GRAND AVENUE, NEW HAVEN, CONNECTICUT		
AOC-14 (COOLING TUNNEL) 2017 SAMPLE LOCATIONS: 0-2 FOOT DEPTH		
DESIGNED BY: NWA	CHECKED BY: MB	DATE: OCTOBER 2017
		

- W&S SEDIMENT/POROUS MEDIA SAMPLE LOCATION.
LEFT SIDE REPRESENTS POROUS MEDIA SAMPLE,
RIGHT SIDE REPRESENTS SEDIMENT SAMPLE
- SAMPLE LOCATION WITH NON-DETECT PCB CONCENTRATIONS
- SAMPLE LOCATION WITH PCB CONCENTRATIONS < 1.0 MG/KG
- SAMPLE LOCATION WITH PCB CONCENTRATIONS
≥ 1.0 MG/KG, BUT < 10.0 MG/KG
- CONCRETE/ASPHALT SAMPLE LOCATION
- SEDIMENT SAMPLE LOCATION
- W&S 2017 BORING/SOIL AND POROUS MEDIA SAMPLE
- W&S 2017 BORING/SOIL SAMPLE LOCATION
- APPROXIMATE LIMIT OF COOLING TUNNEL

1. SEE FIGURE 3 FOR NOTES, LEGEND AND LOCATION.
2. SHADED DATA POINTS REPRESENT HISTORICAL SAMPLE POINTS AND/OR SAMPLE LOCATIONS OUTSIDE OF FIGURE'S AOC.
3. SEDIMENT AND CONCRETE SAMPLES WERE COLLECTED THROUGHOUT AOC-14 DEPENDING ON ACCESSIBILITY OF THE MEDIA.
4. HISTORICAL SAMPLE POINTS WHERE DETECTIONS/ EXCEEDANCES OCCURRED ARE HIGHLIGHTED. NO SAMPLE SYMBOL IS USED.


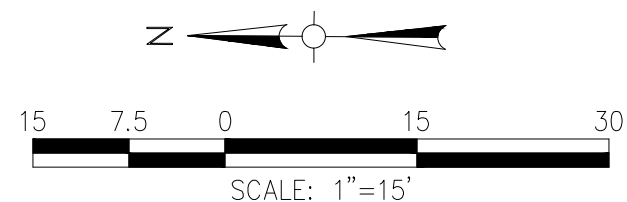


FIGURE 10D		
UNITED ILLUMINATING ENGLISH STATION POWER PLANT 510 GRAND AVENUE, NEW HAVEN, CONNECTICUT		
AOC-14 (COOLING TUNNEL) 2017 SAMPLE LOCATIONS: 0-2 FOOT DEPTH		
DESIGNED BY: NWA	CHECKED BY: MB	DATE: OCTOBER 2017
		

\\wse03.local\WSE\Projects\CT\RockyHill\OldServer\Avangrid\New Haven\English Station\CAD Files\Updated WSE Formatted Files\Southside Figures (with AOC-6, AOC-15) REV 11.20.17.dwg

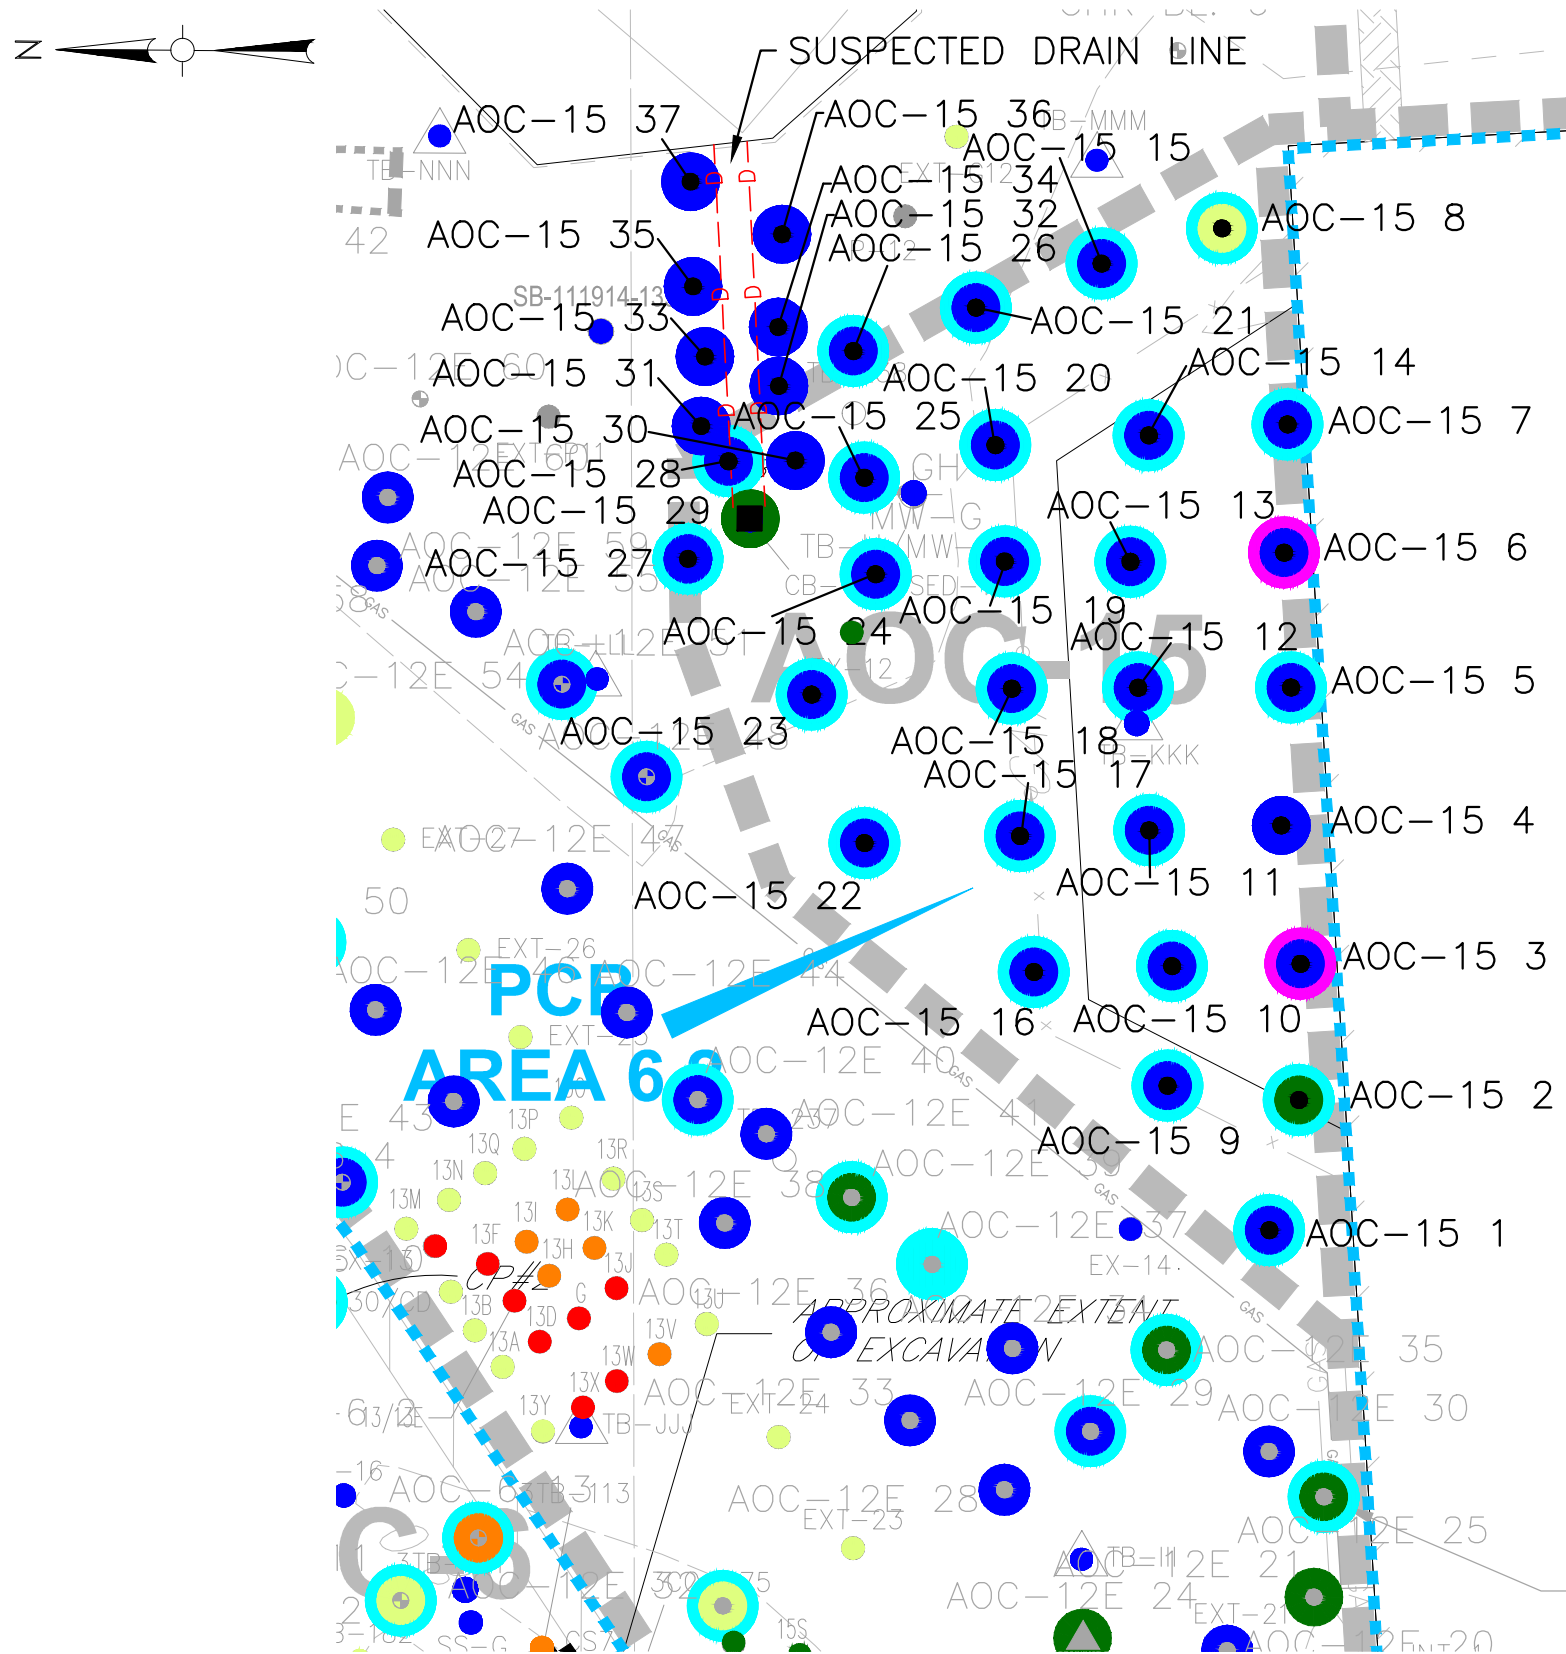

LEGEND:

- SAMPLE LOCATION WITH PCB CONCENTRATIONS < 1.0 MG/KG
- SAMPLE LOCATION WITH NON-DETECT PCB CONCENTRATIONS
- SAMPLE LOCATION WITH TPH/ETPH CONCENTRATIONS > I/C DEC
- SAMPLE LOCATION WITH TPH/ETPH CONCENTRATIONS < I/C DEC
- SAMPLE LOCATION WITH PCB CONCENTRATIONS ≥ 50.0 MG/KG
- SAMPLE LOCATION WITH PCB CONCENTRATIONS ≥ 10.0 MG/KG, BUT < 50.0 MG/KG
- SAMPLE LOCATION WITH PCB CONCENTRATIONS ≥ 1.0 MG/KG, BUT < 10.0 MG/KG
- SEDIMENT SAMPLE LOCATION
- POROUS MEDIA SAMPLE LOCATION
- W&S 2017 BORING/SOIL SAMPLE LOCATION
- W&S 2017 BORING/SOIL AND POROUS MEDIA SAMPLE LOCATION
- APPROXIMATE LIMIT OF HISTORICAL EXCAVATION

NOTES:

- SEE FIGURE 3 FOR NOTES, LEGEND AND LOCATION.
- SHADED DATA POINTS REPRESENT HISTORICAL SAMPLE POINTS AND/OR SAMPLE LOCATIONS OUTSIDE OF FIGURE'S AOC.
- HISTORICAL SAMPLE POINTS WHERE DETECTIONS/ EXCEEDANCES OCCURRED ARE HIGHLIGHTED. NO SAMPLE SYMBOL IS USED.


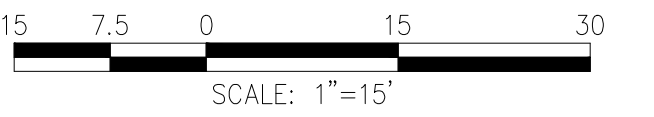


FIGURE 11-1		
UNITED ILLUMINATING ENGLISH STATION POWER PLANT 510 GRAND AVENUE, NEW HAVEN, CONNECTICUT		
AOC-15 (PCB AREA 6.2) 2017 SAMPLE LOCATIONS: 0-2 FOOT DEPTH		
DESIGNED BY: PML	CHECKED BY: MB	DATE: OCTOBER 2017
Weston & Sampson SM		

\\wse03.local\WSE\Projects\CT\Rockyhill\OldServer\Avangrid\New Haven\English Station\CAD Files\Updated WSE Formatted Files\Southside Figures (with AOC-6, AOC-15) REV 11.20.17.dwg

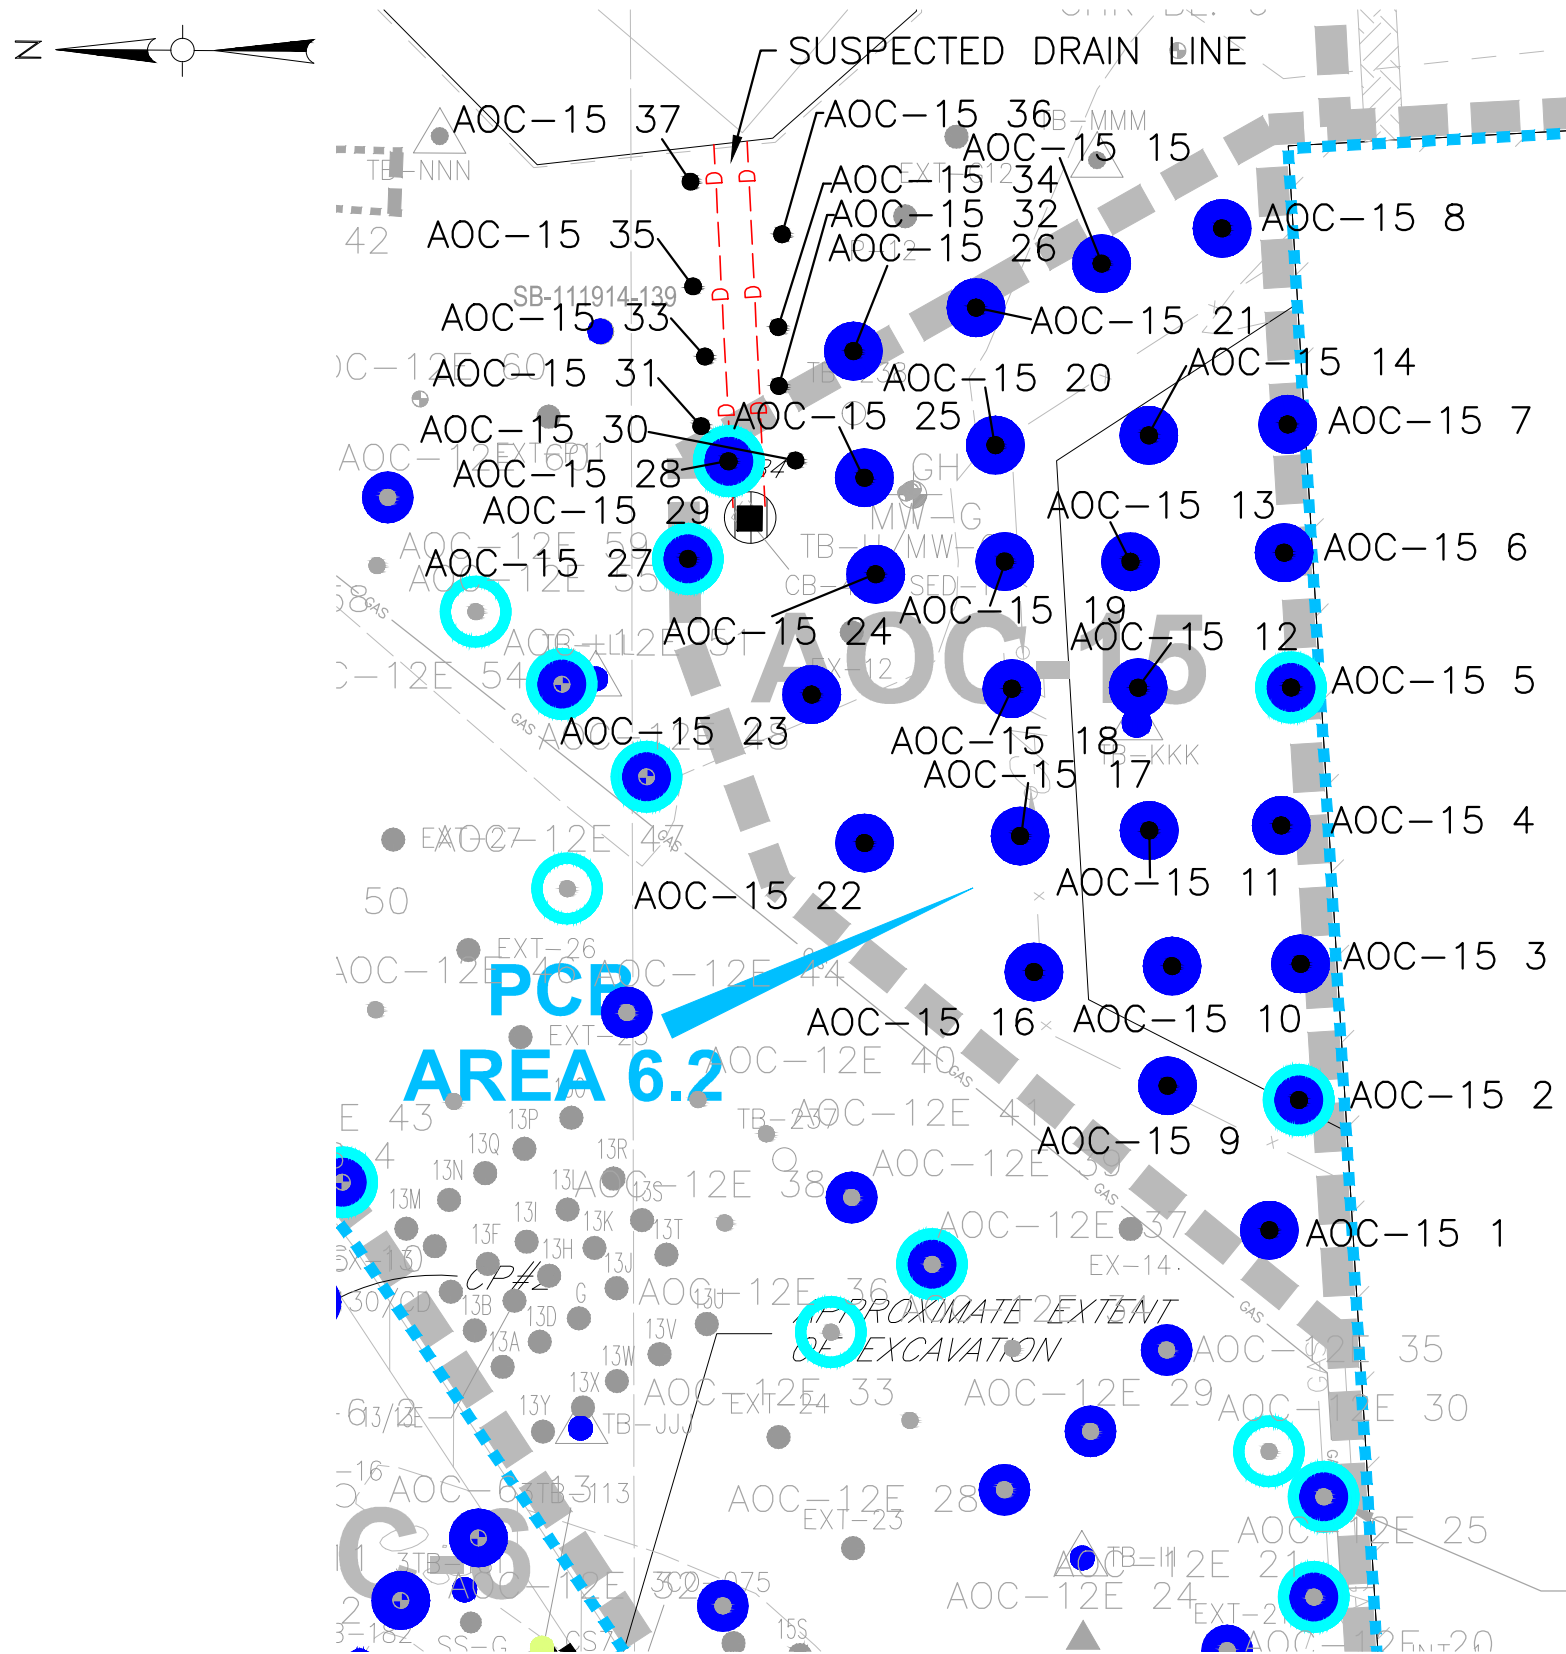

LEGEND:

- SAMPLE LOCATION WITH PCB CONCENTRATIONS < 1.0 MG/KG
- SAMPLE LOCATION WITH NON-DETECT PCB CONCENTRATIONS
- SAMPLE LOCATION WITH TPH/ETPH CONCENTRATIONS > I/C DEC
- SAMPLE LOCATION WITH TPH/ETPH CONCENTRATIONS < I/C DEC
- SAMPLE LOCATION WITH PCB CONCENTRATIONS ≥ 50.0 MG/KG
- SAMPLE LOCATION WITH PCB CONCENTRATIONS ≥ 10.0 MG/KG, BUT < 50.0 MG/KG
- SAMPLE LOCATION WITH PCB CONCENTRATIONS ≥ 1.0 MG/KG, BUT < 10.0 MG/KG
- SEDIMENT SAMPLE LOCATION
- ▲ POROUS MEDIA SAMPLE LOCATION
- W&S 2017 BORING/SOIL SAMPLE LOCATION
- W&S 2017 BORING/SOIL AND POROUS MEDIA SAMPLE LOCATION
- APPROXIMATE LIMIT OF HISTORICAL EXCAVATION

NOTES:

- SEE FIGURE 3 FOR NOTES, LEGEND AND LOCATION.
- SHADED DATA POINTS REPRESENT HISTORICAL SAMPLE POINTS AND/OR SAMPLE LOCATIONS OUTSIDE OF FIGURE'S AOC.
- HISTORICAL SAMPLE POINTS WHERE DETECTIONS/ EXCEEDANCES OCCURRED ARE HIGHLIGHTED. NO SAMPLE SYMBOL IS USED.


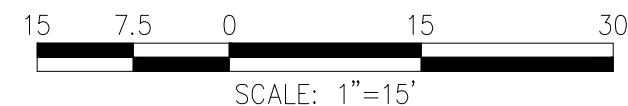


FIGURE 11-2		
UNITED ILLUMINATING ENGLISH STATION POWER PLANT 510 GRAND AVENUE, NEW HAVEN, CONNECTICUT		
AOC-15 (PCB AREA 6.2) 2017 SAMPLE LOCATIONS: 2-4 FOOT DEPTH		
DESIGNED BY: PML	CHECKED BY: MB	DATE: OCTOBER 2017
Weston & Sampson SM		

\\wse03.local\\WSE\\Projects\\CT\\Rockyhill\\IdServer\\Avangrid\\New Haven\\English Station\\CAD Files\\Updated WSE Formatted Files\\Southside Figures (with AOC-6, AOC-15) REV 11.20.17.dwg

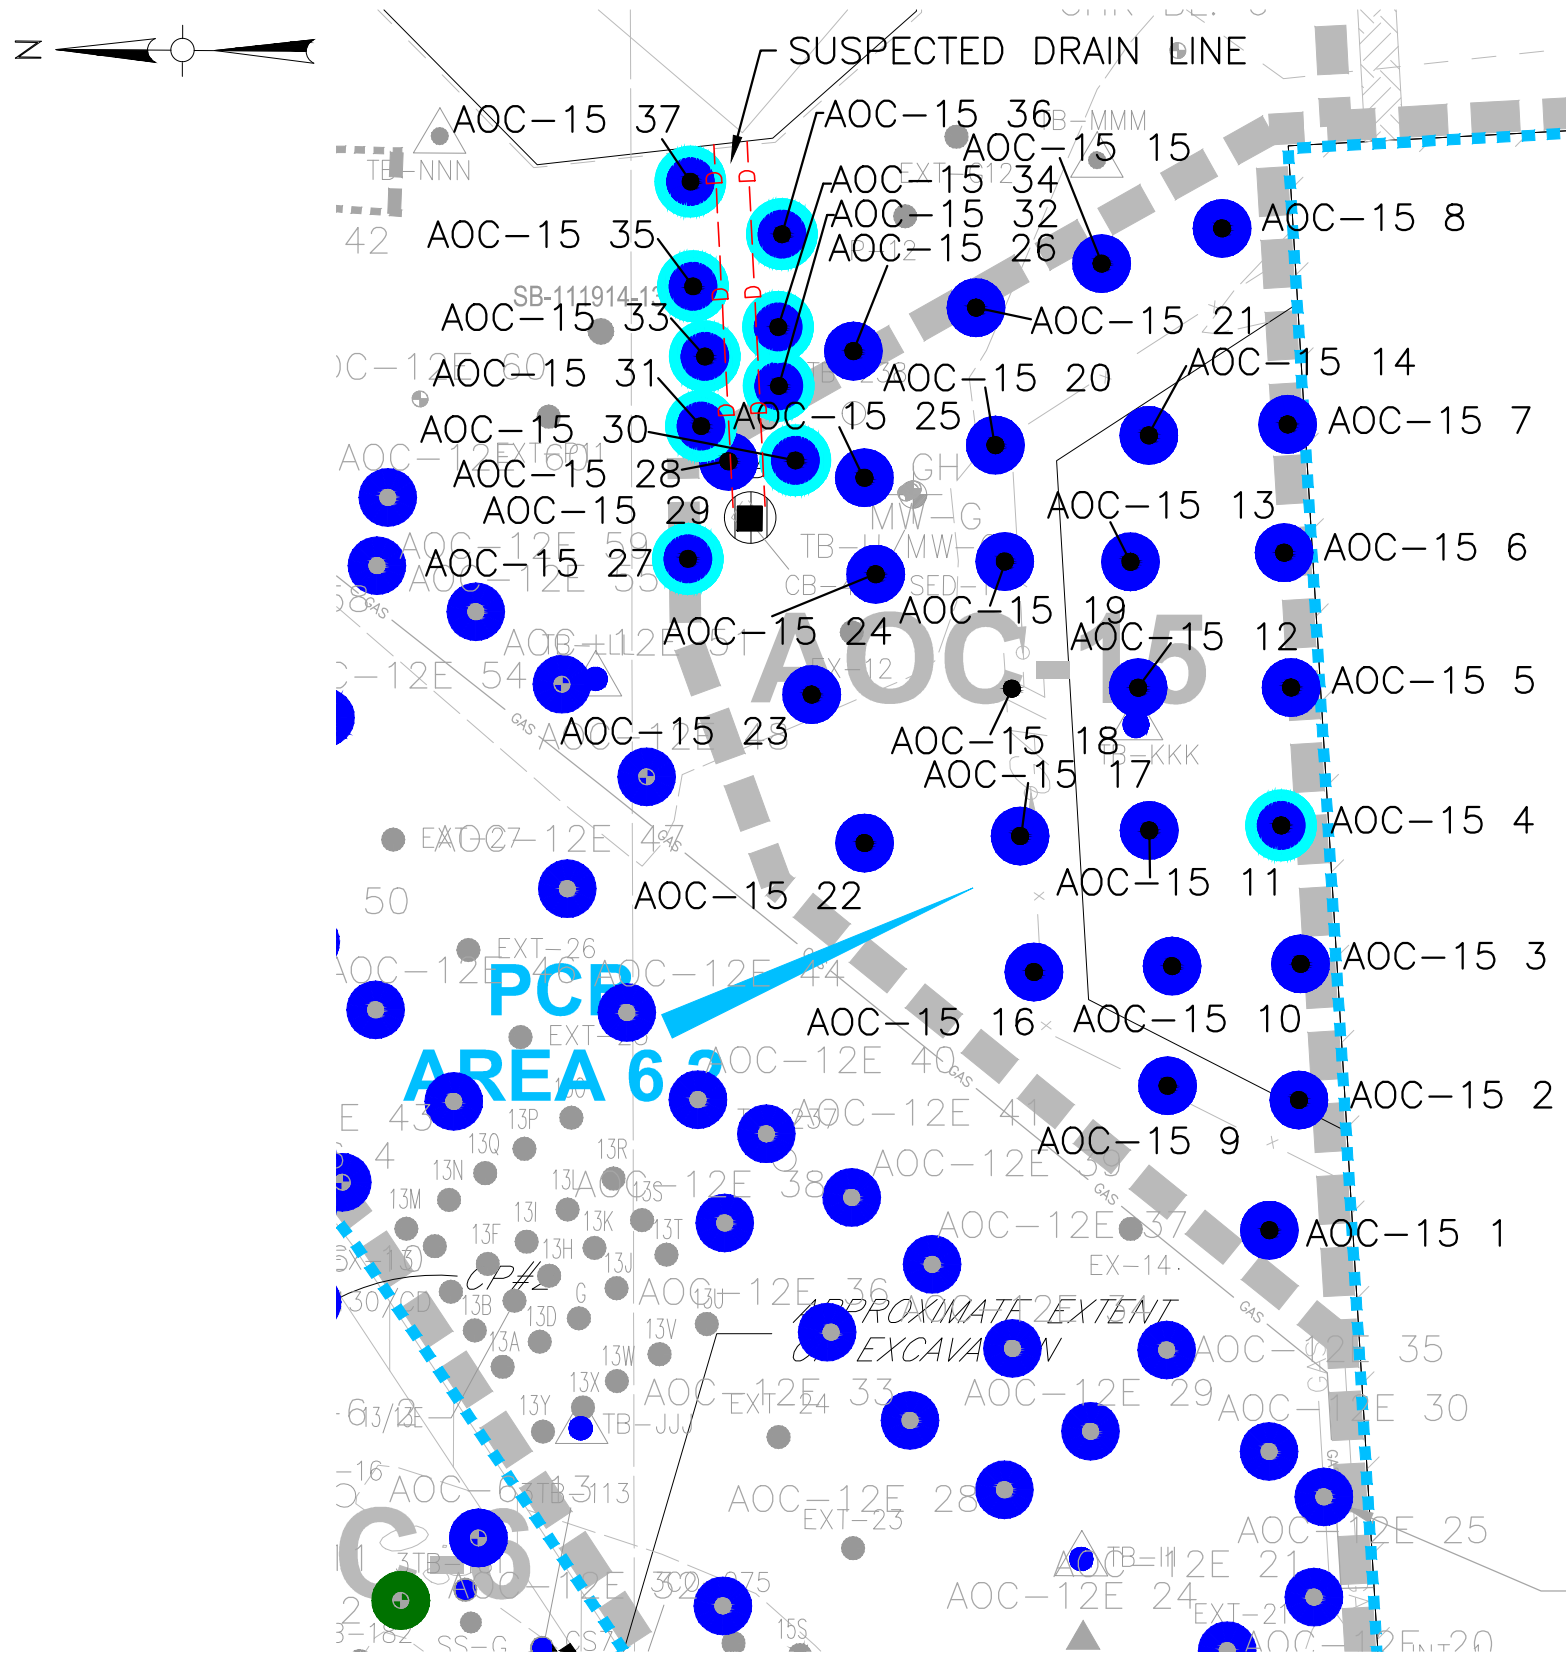

LEGEND:

- SAMPLE LOCATION WITH PCB CONCENTRATIONS < 1.0 MG/KG
- SAMPLE LOCATION WITH NON-DETECT PCB CONCENTRATIONS
- SAMPLE LOCATION WITH TPH/ETPH CONCENTRATIONS > I/C DEC
- SAMPLE LOCATION WITH TPH/ETPH CONCENTRATIONS < I/C DEC
- SAMPLE LOCATION WITH PCB CONCENTRATIONS ≥ 50.0 MG/KG
- SAMPLE LOCATION WITH PCB CONCENTRATIONS ≥ 10.0 MG/KG, BUT < 50.0 MG/KG
- SAMPLE LOCATION WITH PCB CONCENTRATIONS ≥ 1.0 MG/KG, BUT < 10.0 MG/KG
- SEDIMENT SAMPLE LOCATION
- ▲ POROUS MEDIA SAMPLE LOCATION
- W&S 2017 BORING/SOIL SAMPLE LOCATION
- W&S 2017 BORING/SOIL AND POROUS MEDIA SAMPLE LOCATION
- APPROXIMATE LIMIT OF HISTORICAL EXCAVATION

NOTES:

- SEE FIGURE 3 FOR NOTES, LEGEND AND LOCATION.
- SHADED DATA POINTS REPRESENT HISTORICAL SAMPLE POINTS AND/OR SAMPLE LOCATIONS OUTSIDE OF FIGURE'S AOC.
- HISTORICAL SAMPLE POINTS WHERE DETECTIONS/ EXCEEDANCES OCCURRED ARE HIGHLIGHTED. NO SAMPLE SYMBOL IS USED.

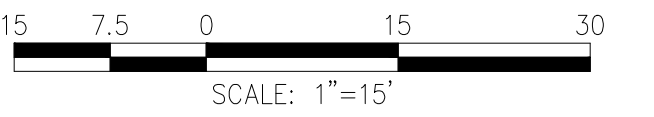


FIGURE 11-3		
UNITED ILLUMINATING ENGLISH STATION POWER PLANT 510 GRAND AVENUE, NEW HAVEN, CONNECTICUT		
AOC-15 (PCB AREA 6.2) 2017 SAMPLE LOCATIONS: > 4 FOOT DEPTH		
DESIGNED BY: PML	CHECKED BY: MB	DATE: OCTOBER 2017
Weston & Sampson SM		