


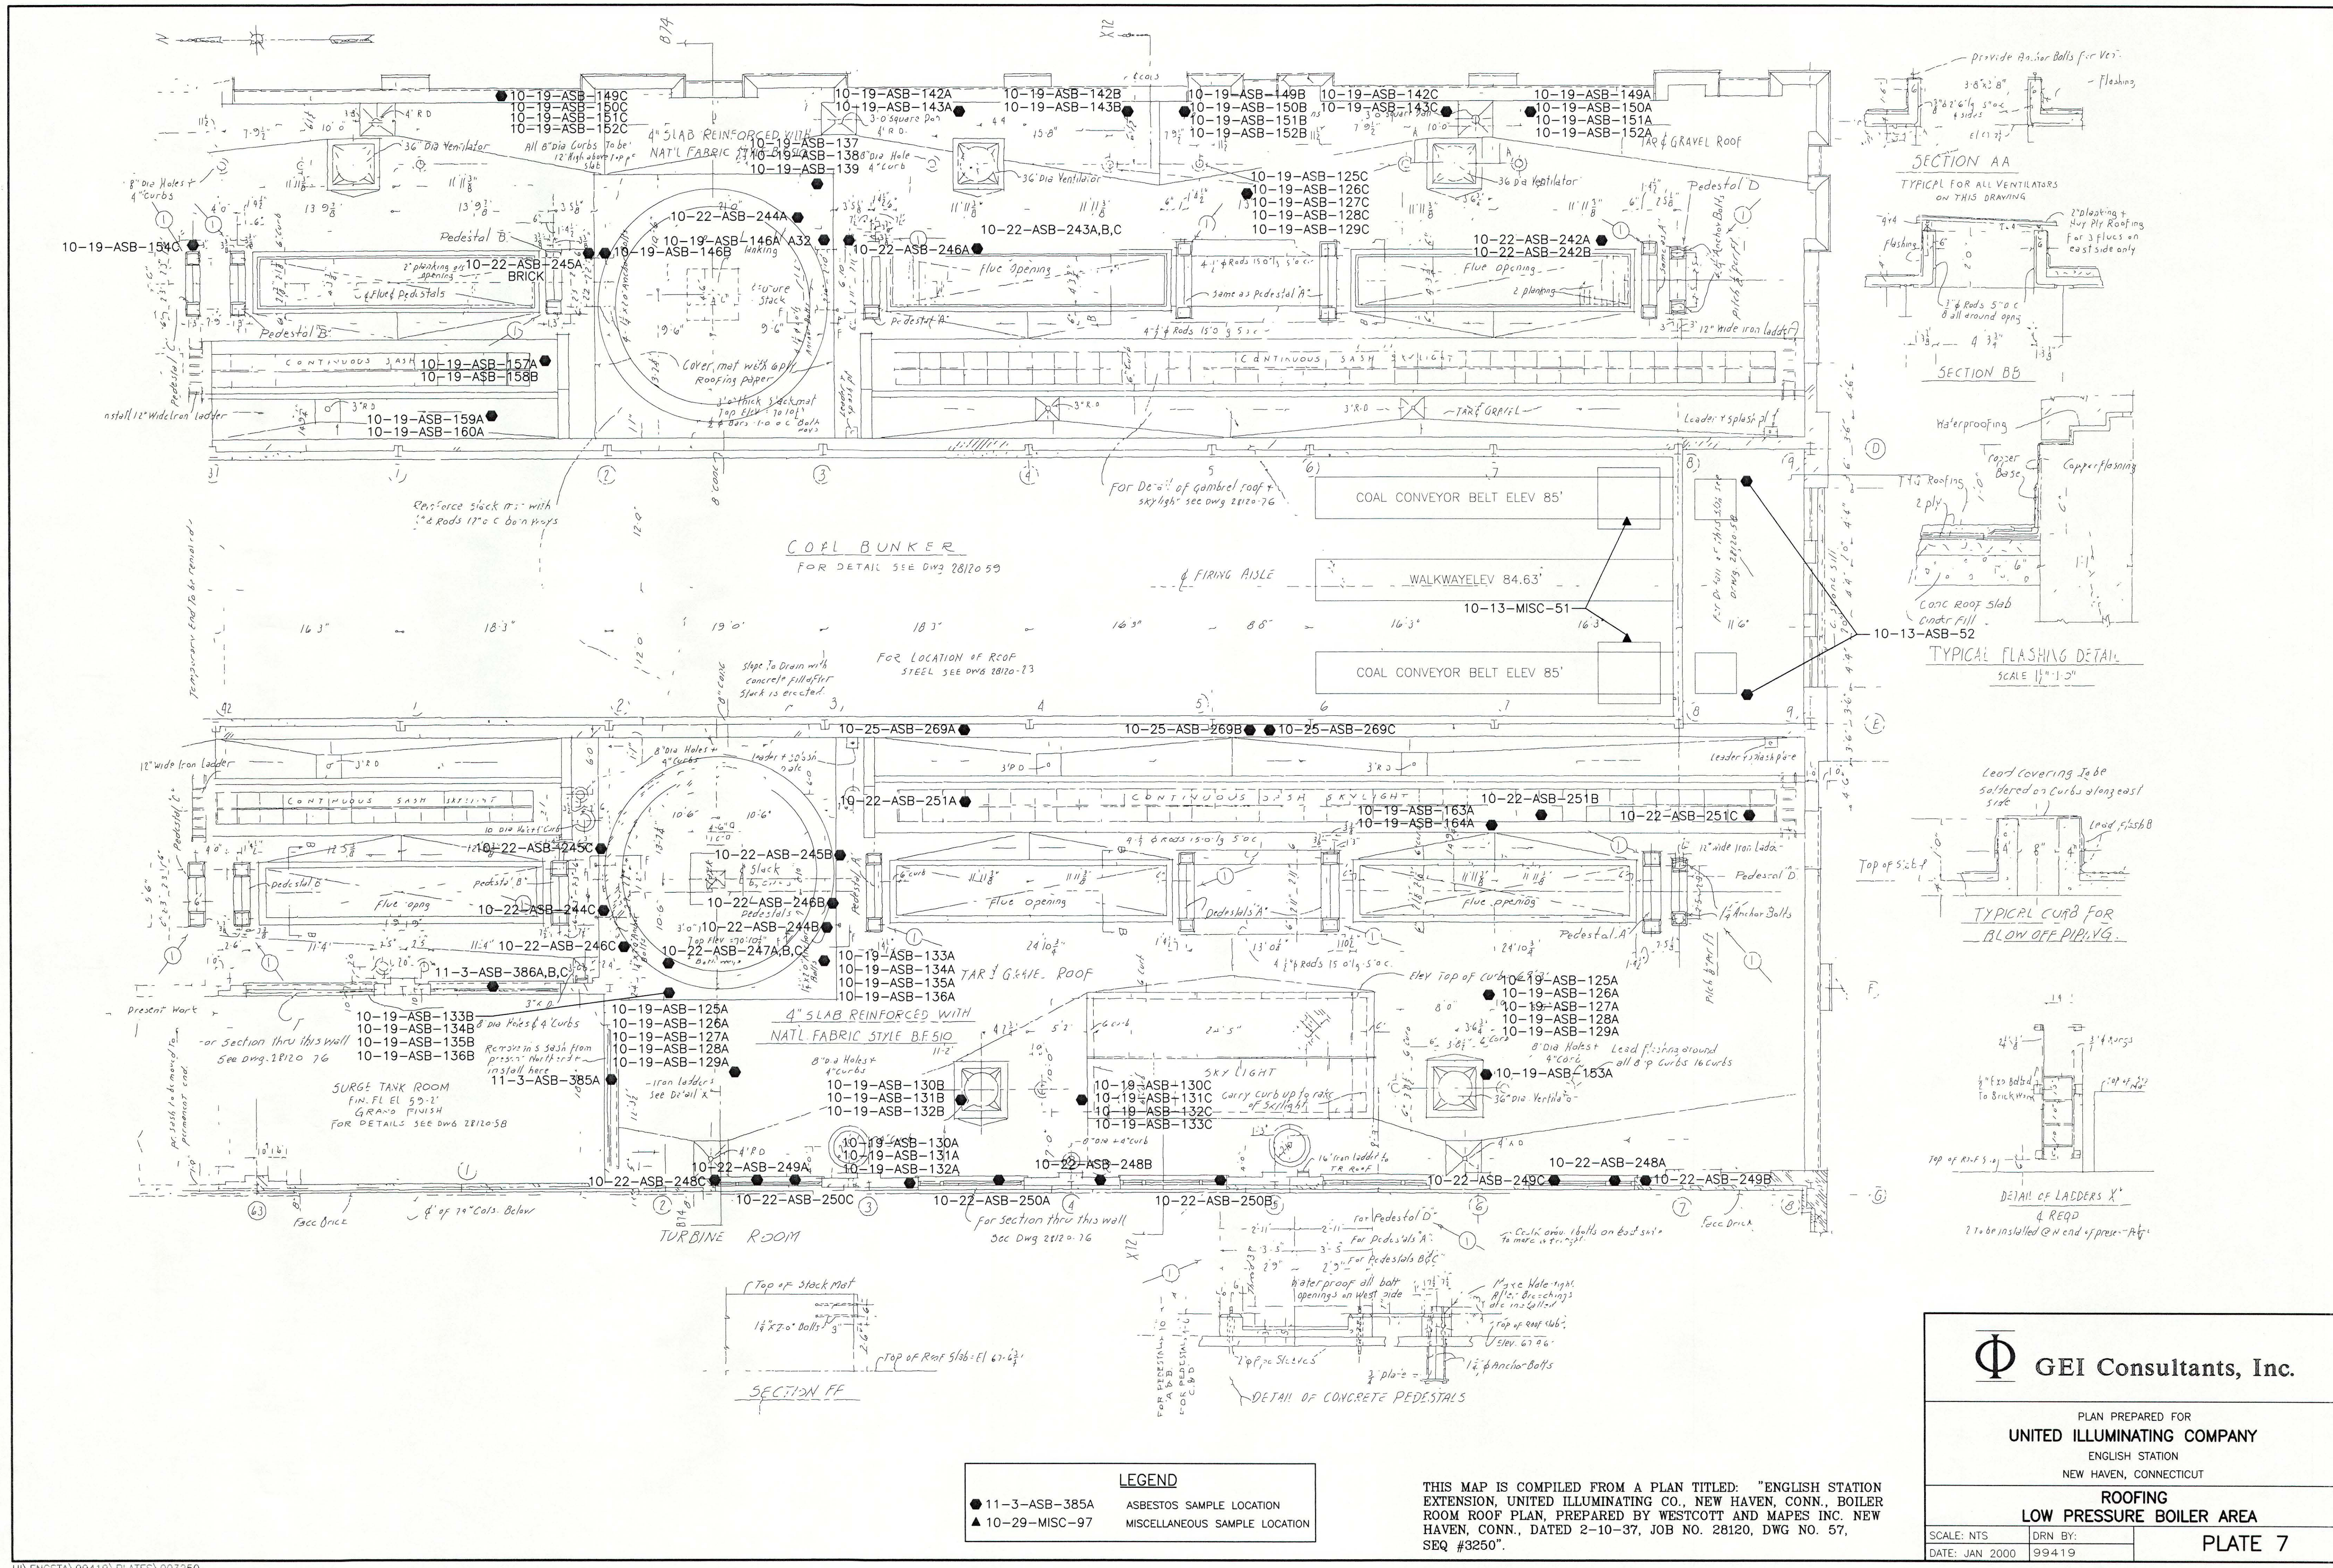


GEI Consultants, Inc.

PLAN PREPARED FOR
UNITED ILLUMINATING COMPANY
ENGLISH STATION
NEW HAVEN, CONNECTICUT

ROOFING
LOW PRESSURE BOILER AREA

SCALE: NTS DRN BY: 99419
DATE: JAN 2000

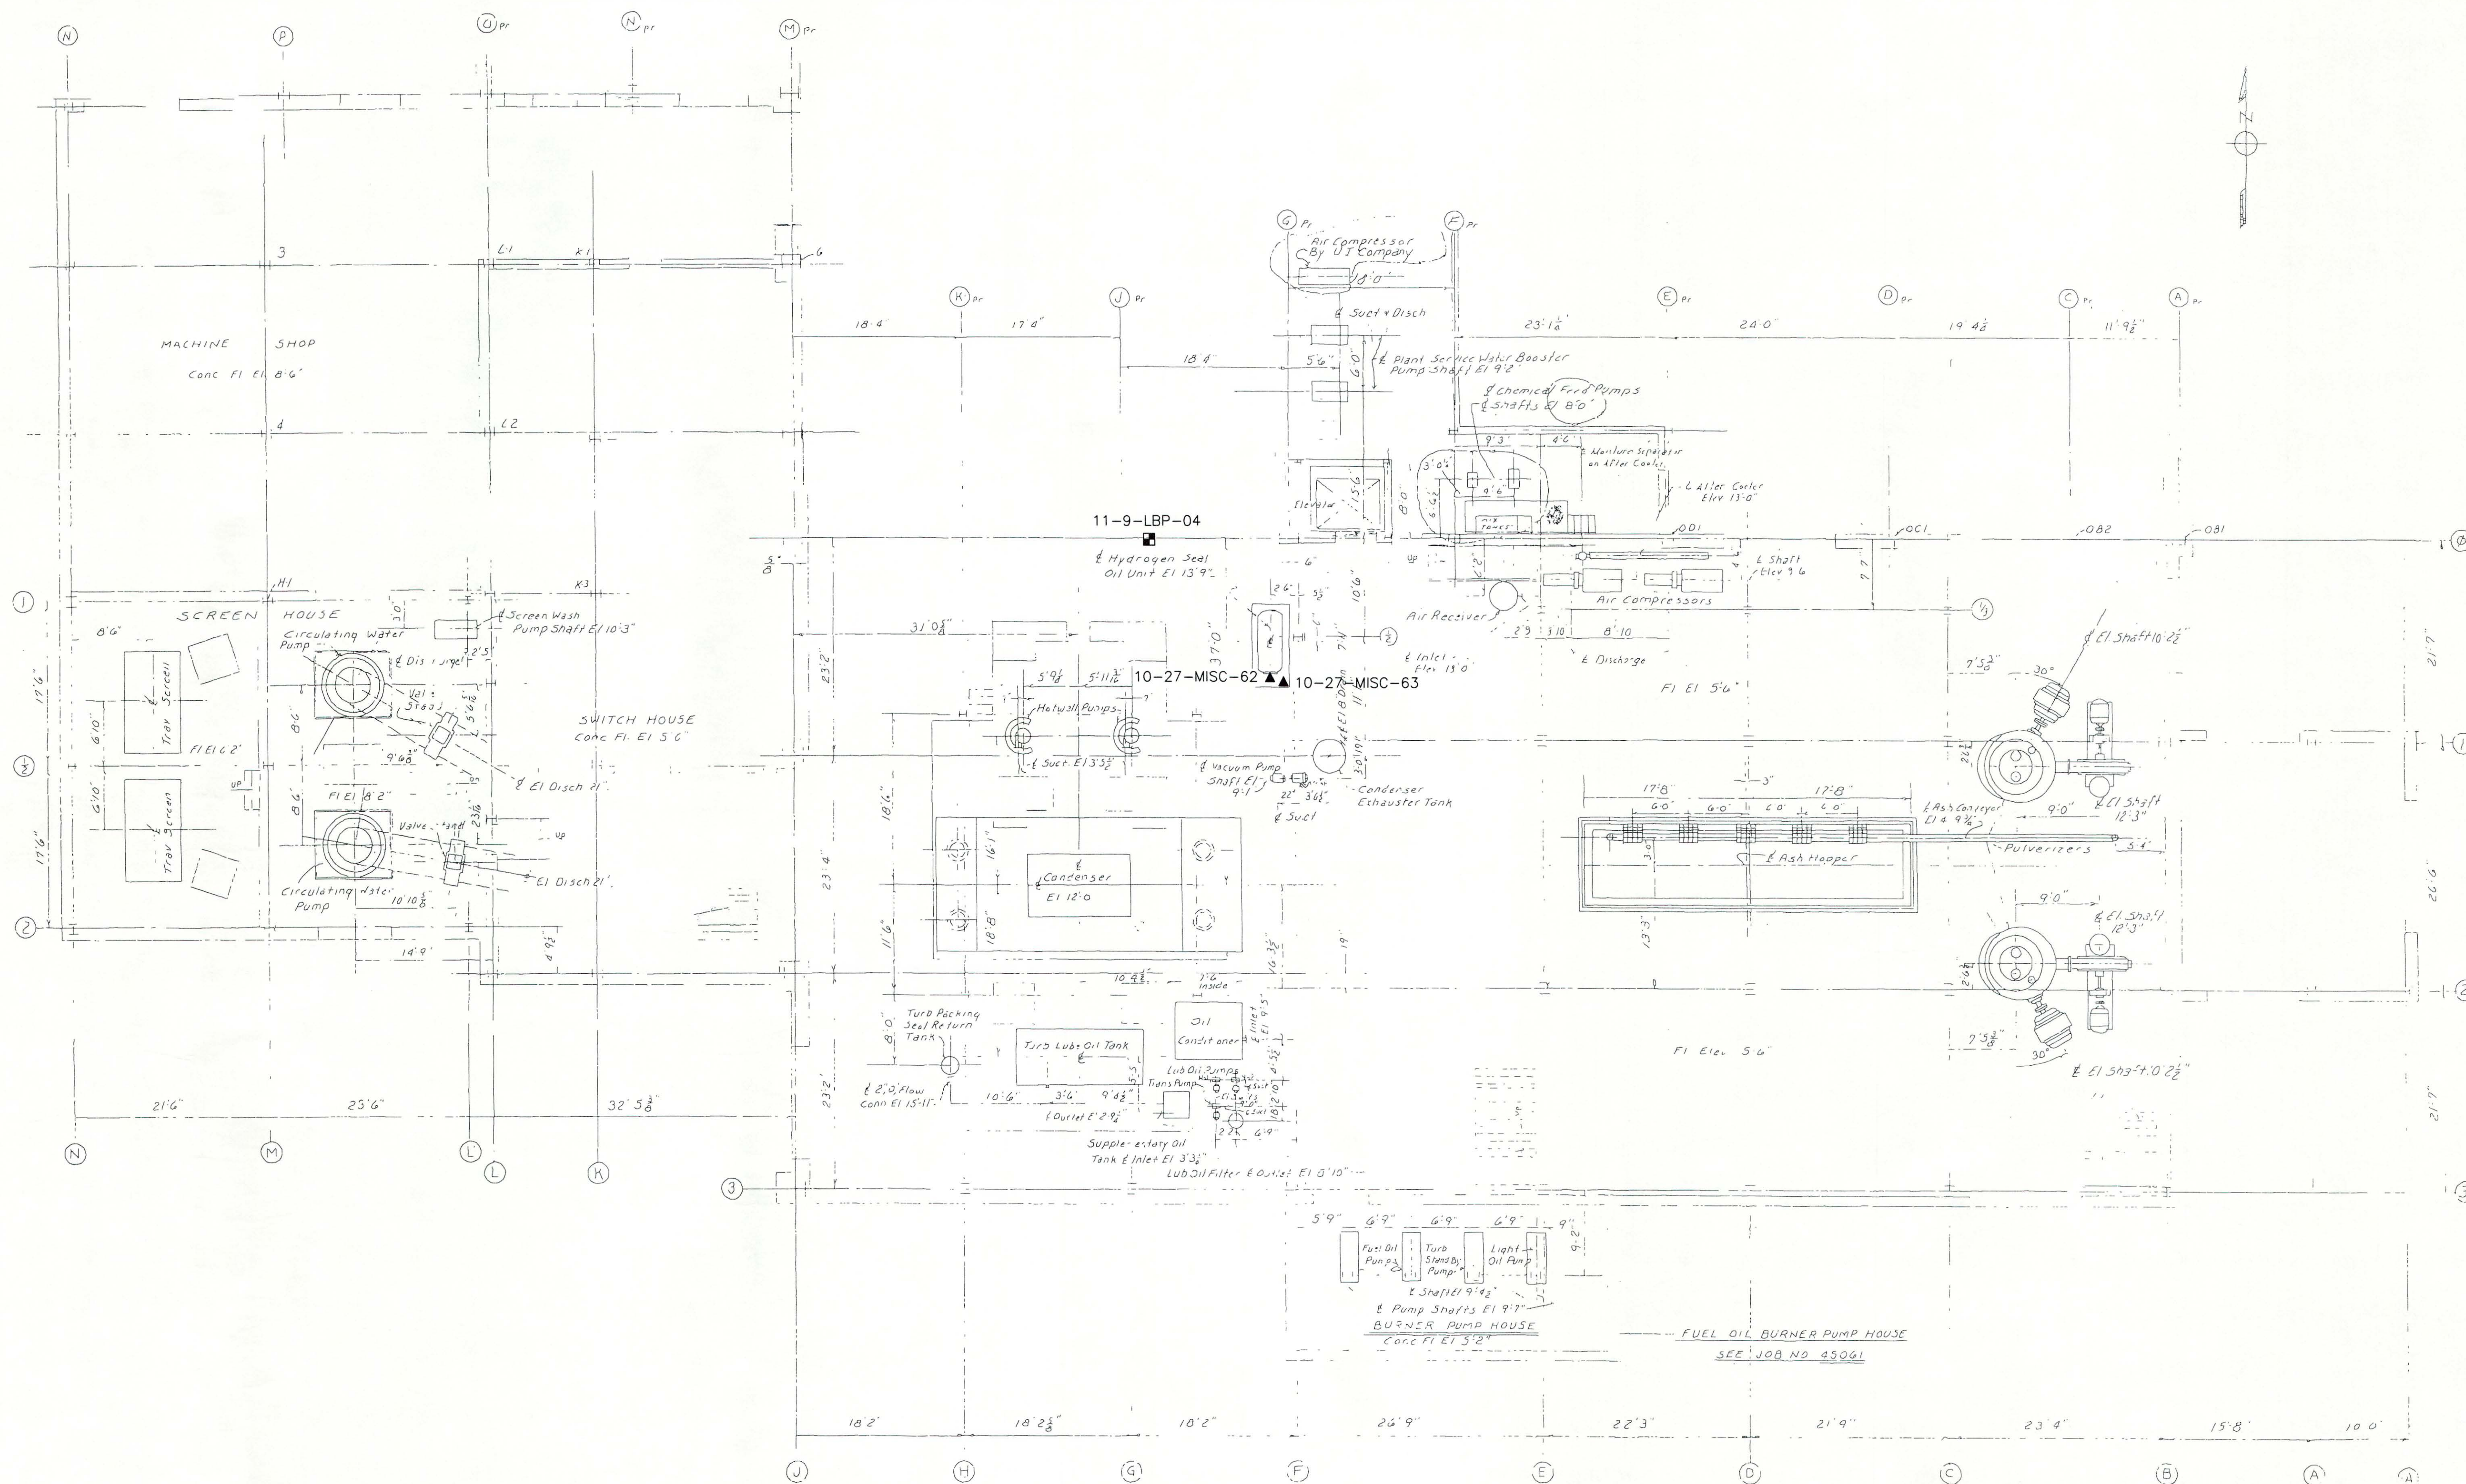

LEGEND	
■ 11-9-LBP-04	LEAD BASED PAINT SAMPLE LOCATION
▲ 10-27-MISC-62	MISCELLANEOUS SAMPLE LOCATION

THIS MAP IS COMPILED FROM A PLAN TITLED: "EQUIPMENT LOCATION PLANS, PLANS AT ELEVATION 5'-6" & 8'-2", 30,000 kw TURBINE INSTALLATION, ENGLISH STATION, UNITED ILLUMINATING CO., NEW HAVEN, CONN., PREPARED BY WESTCOTT AND MAPES INC. NEW HAVEN, CONN., DATED 5-25-48, PROJ NO. 45060, DWG NO. 211, SEQ #3561".

Φ GEI Consultants, Inc.


PLAN PREPARED FOR
UNITED ILLUMINATING COMPANY
 ENGLISH STATION
 NEW HAVEN, CONNECTICUT

1ST FLOOR
NO. 13 HIGH PRESSURE BOILER

SCALE: NTS
 DATE: JAN 2000

DRN BY:
 99419

PLATE 9

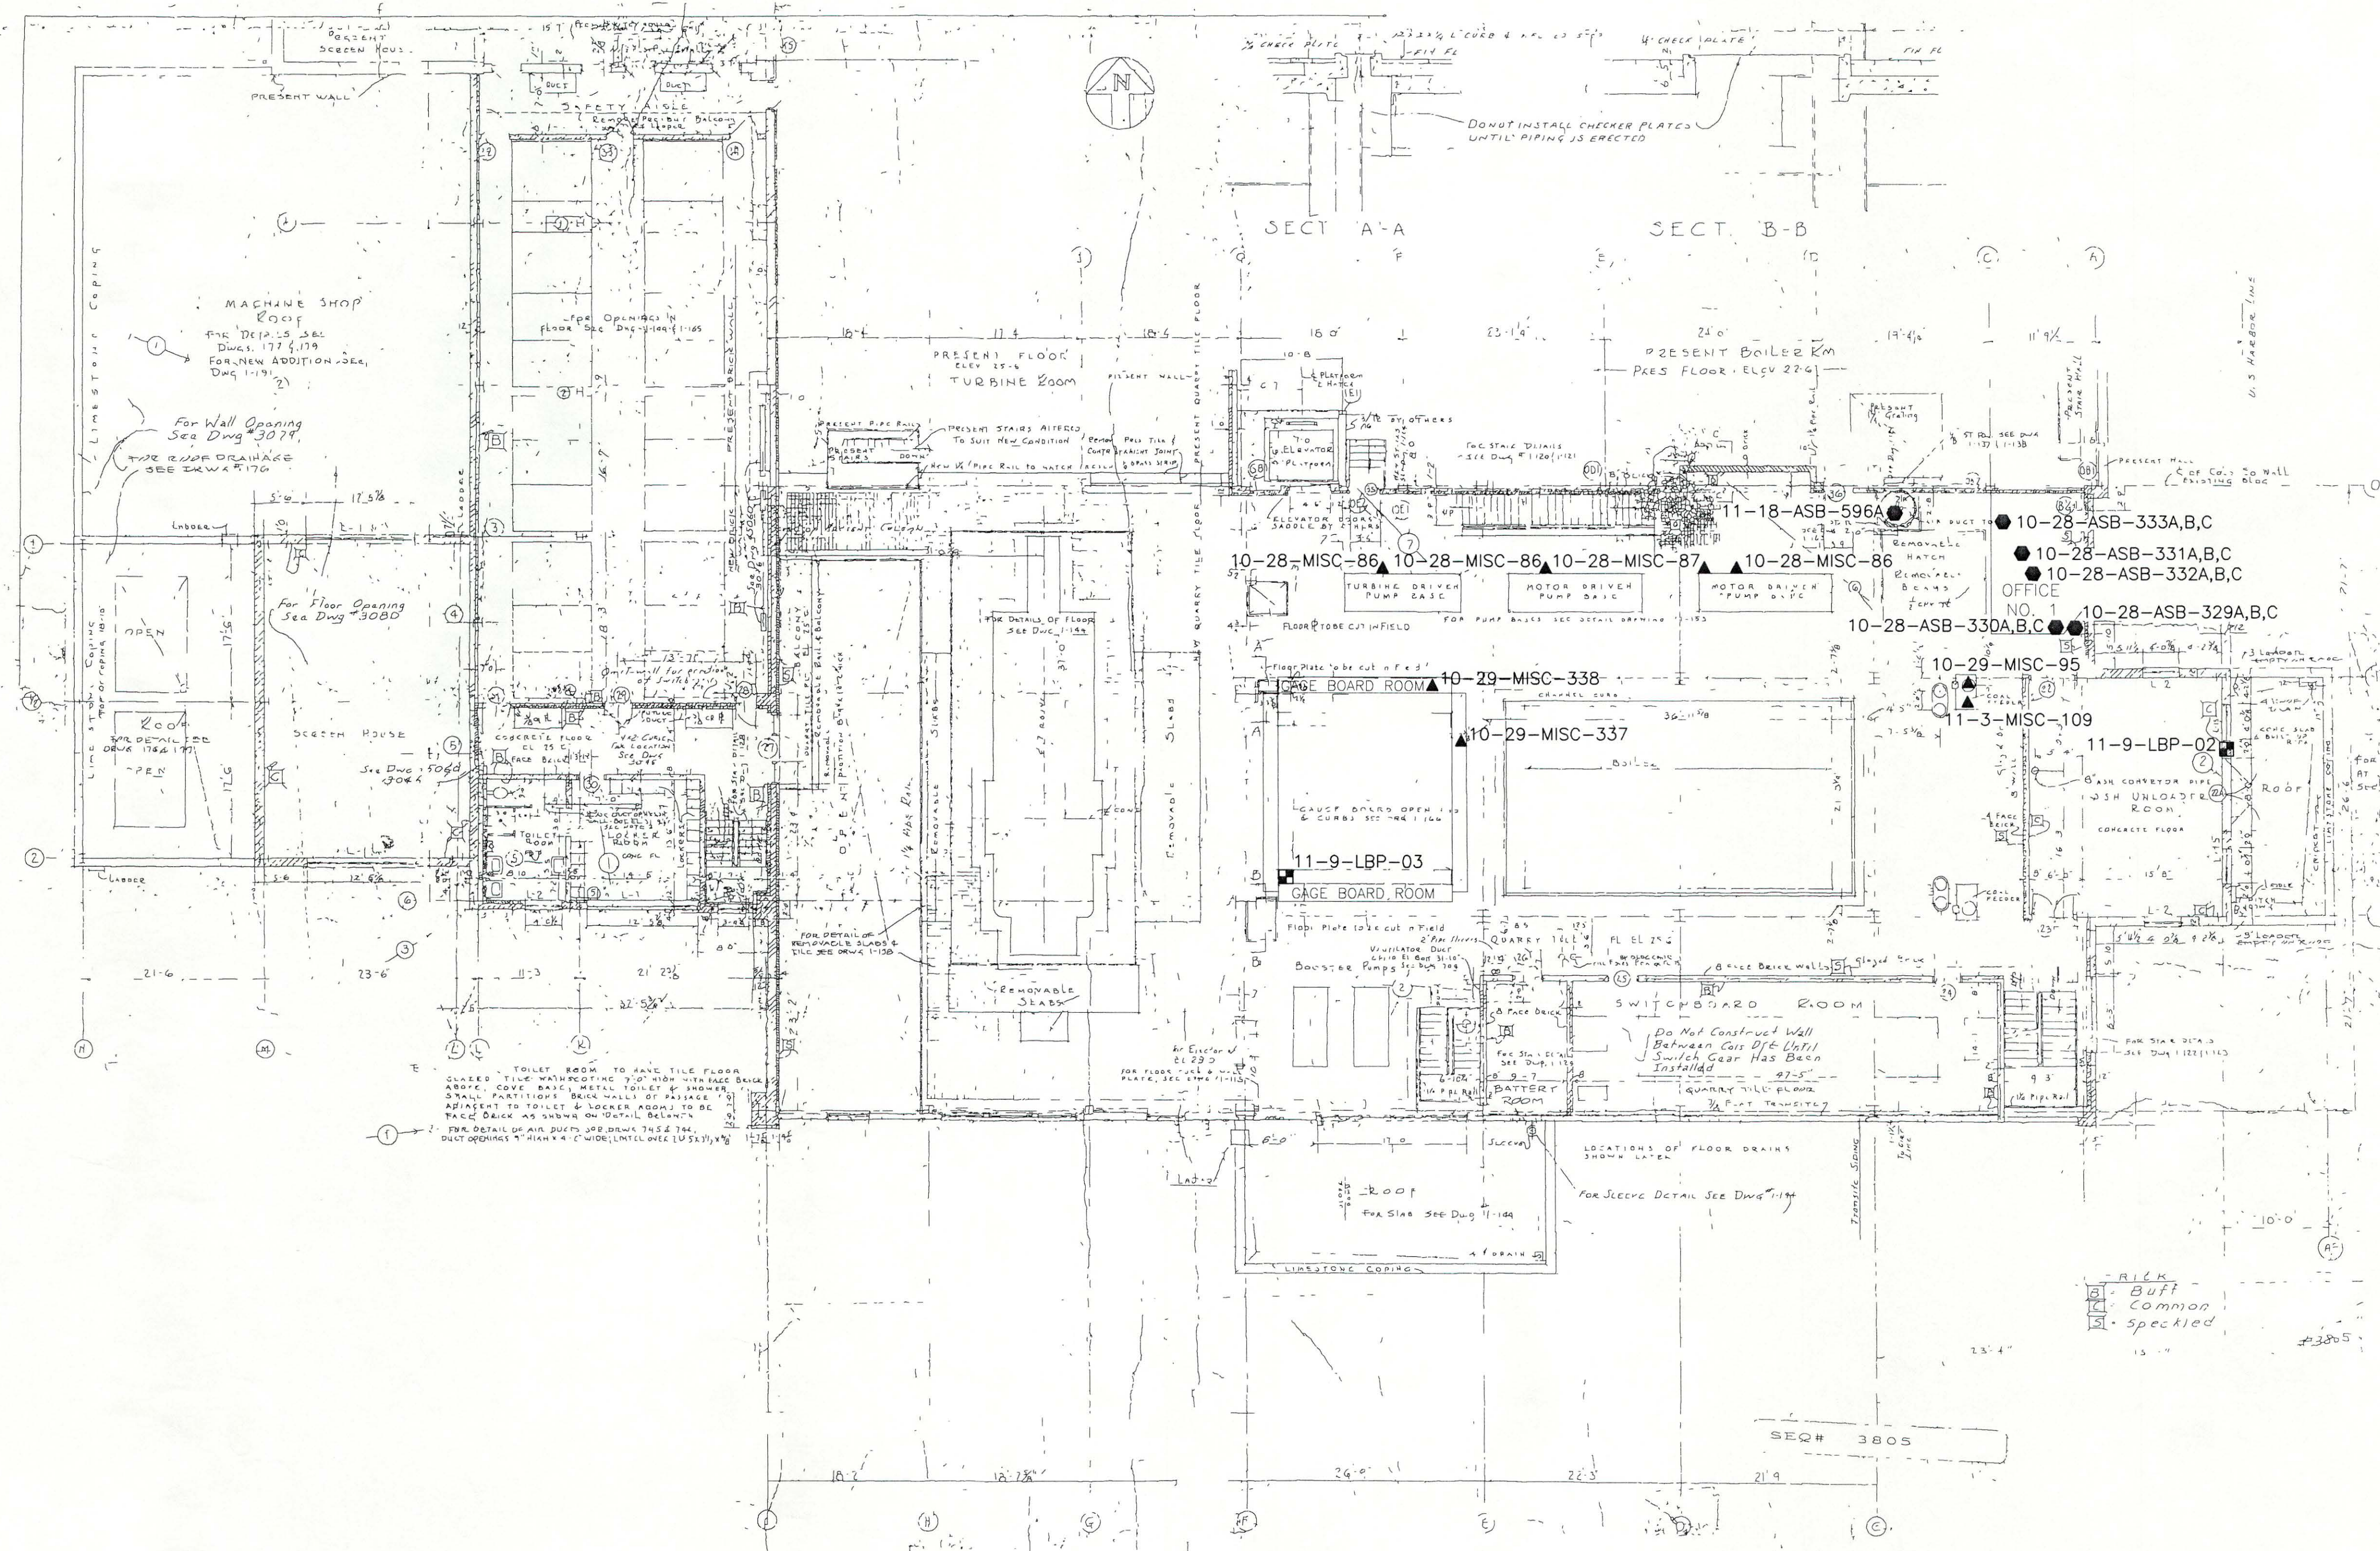

GEI Consultants, Inc.

PLAN PREPARED FOR
UNITED ILLUMINATING COMPANY
 ENGLISH STATION
 NEW HAVEN, CONNECTICUT

2ND FLOOR
NO. 13 HIGH PRESSURE BOILER

SCALE: NTS
 DATE: JAN 2000





DRN BY:
 99419

PLATE 10

LEGEND

- 11-3-ASB-385A ASBESTOS SAMPLE LOCATION
- 11-9-LBP-03 LEAD BASED PAINT SAMPLE LOCATION
- ▲ 10-29-MISC-97 MISCELLANEOUS SAMPLE LOCATION

THIS MAP IS COMPILED FROM A PLAN TITLED: "PLANS OF BOILER ROOM, TURBINE ROOM, SWITCH HOUSE & SCREEN HOUSE, 30,000 kw TURBINE INSULATION, ENGLISH STATION, UNITED ILLUMINATING CO., NEW HAVEN, CONN., PREPARED BY WESTCOTT AND MAPES INC. NEW HAVEN, CONN., DATED 5-26-48, PROJ NO. 45080, DWG NO. 157, SEQ #3805".

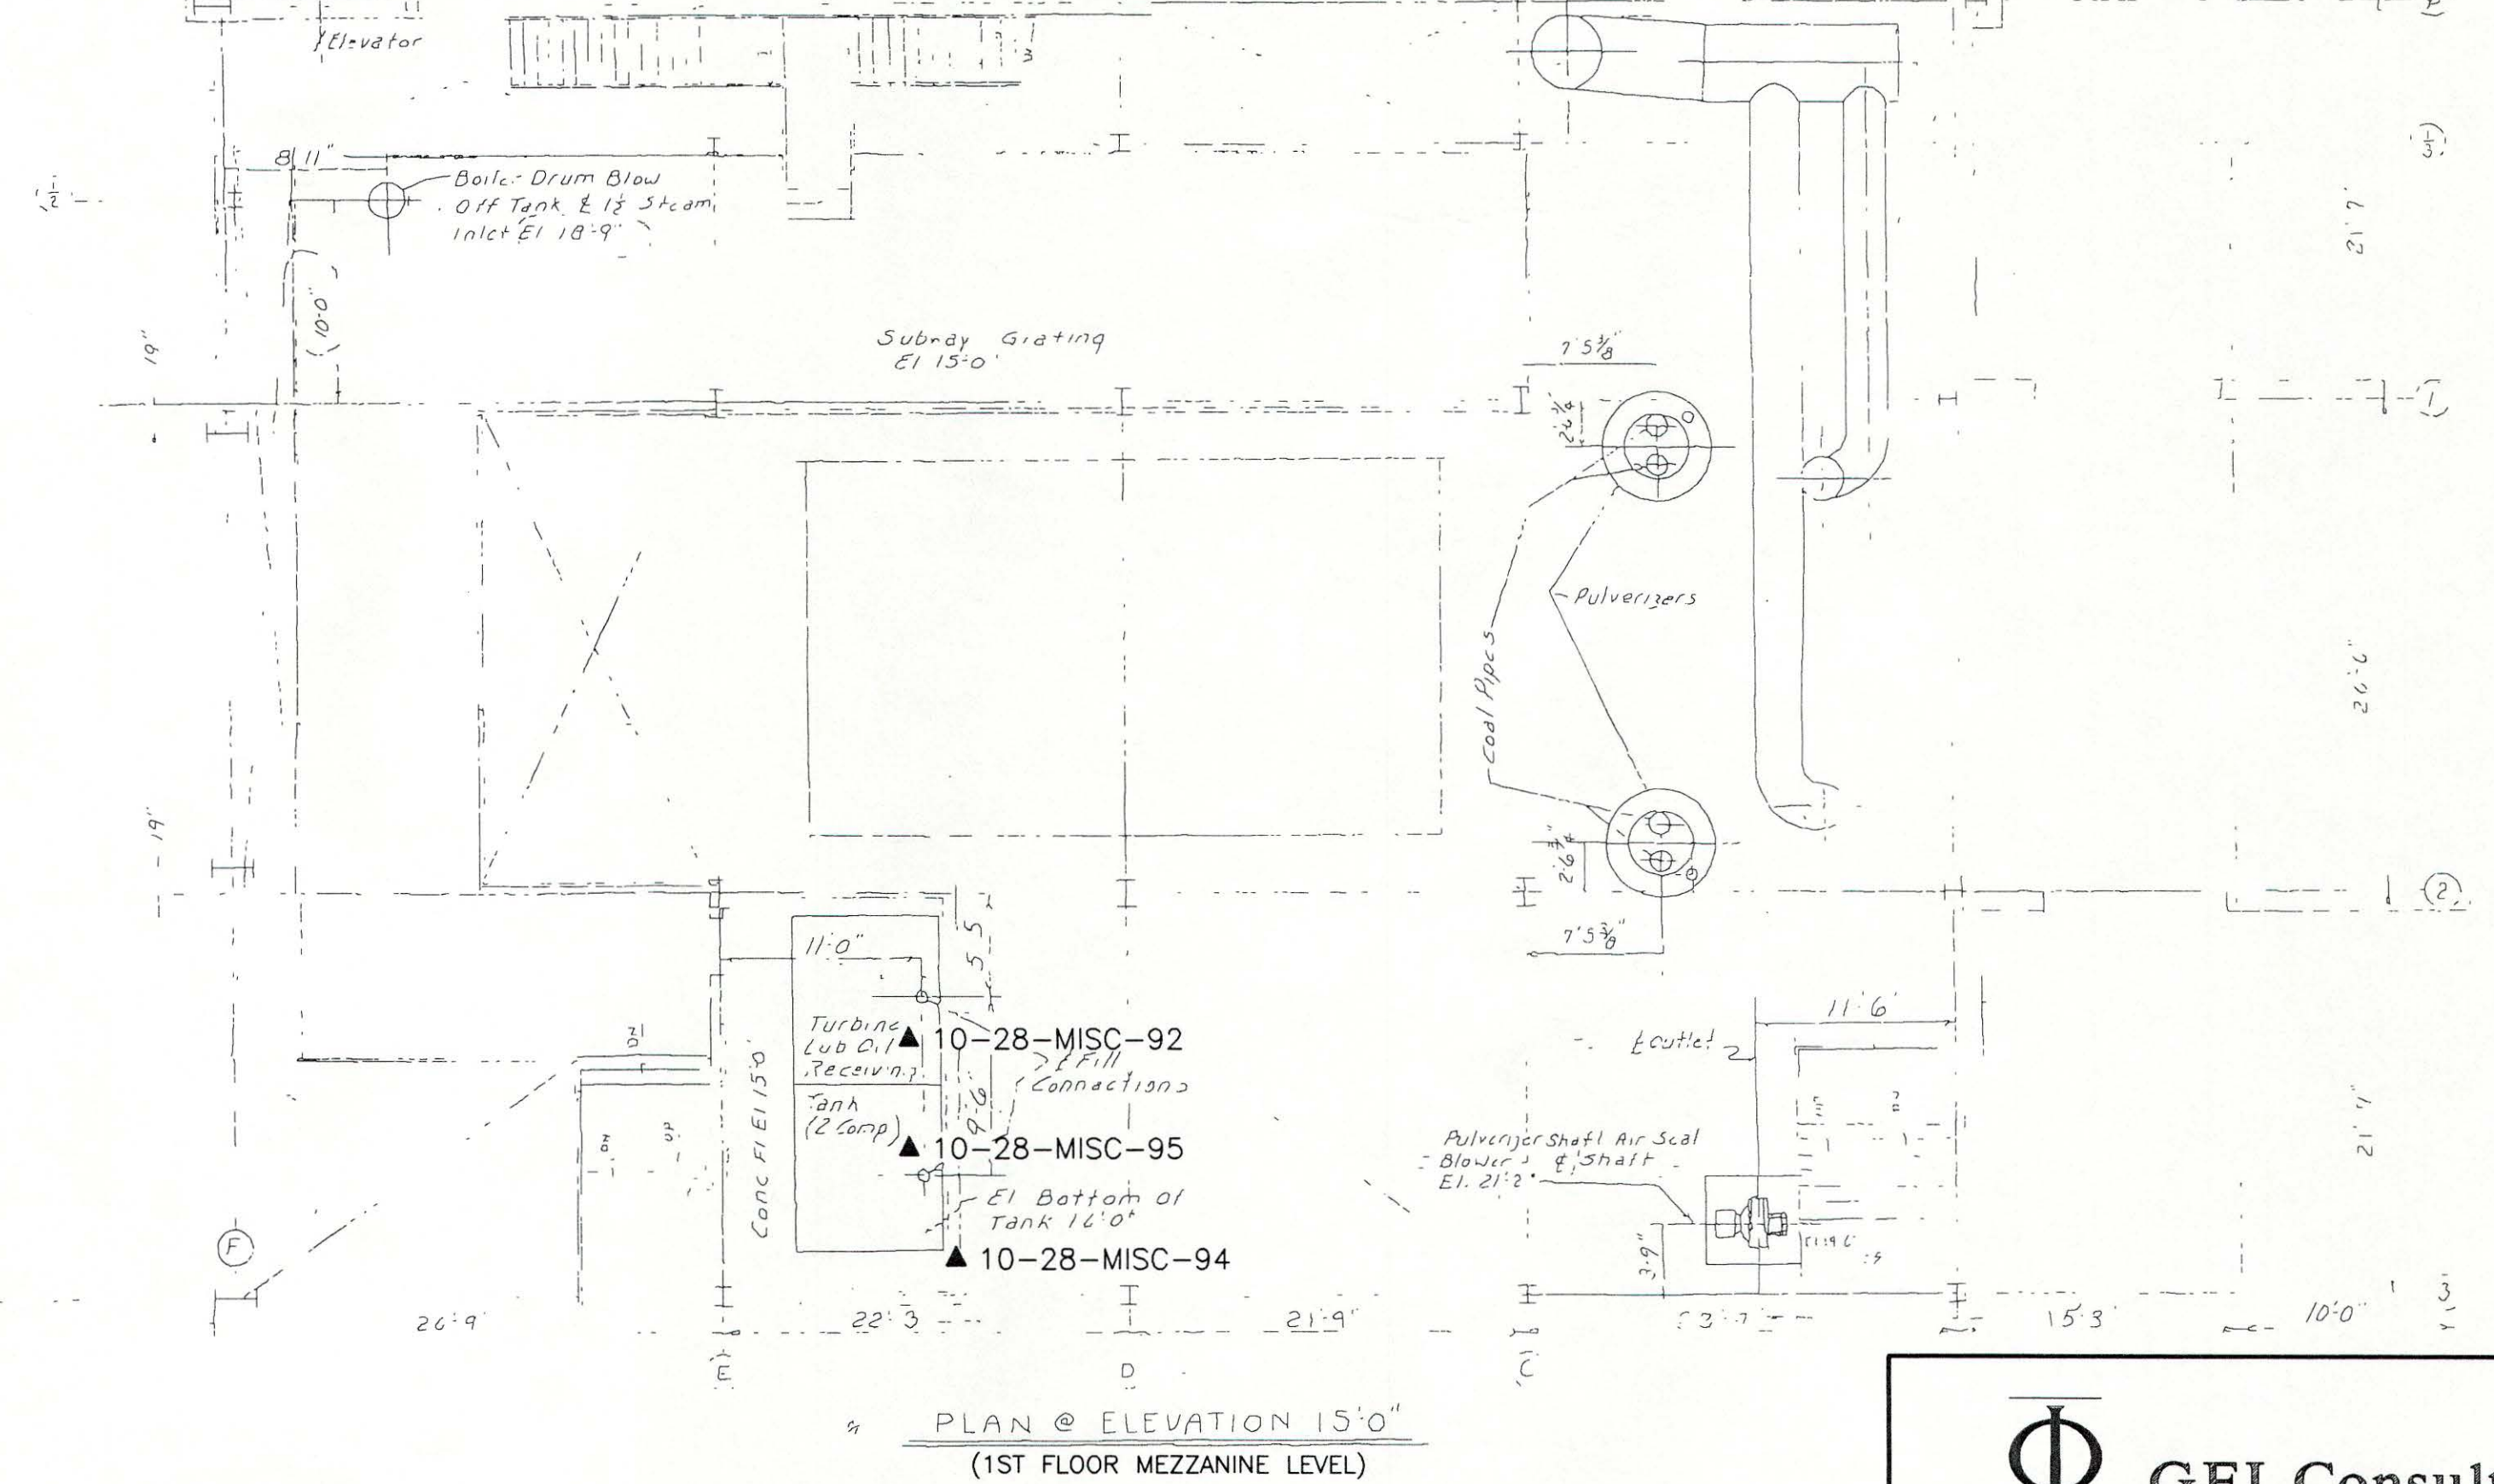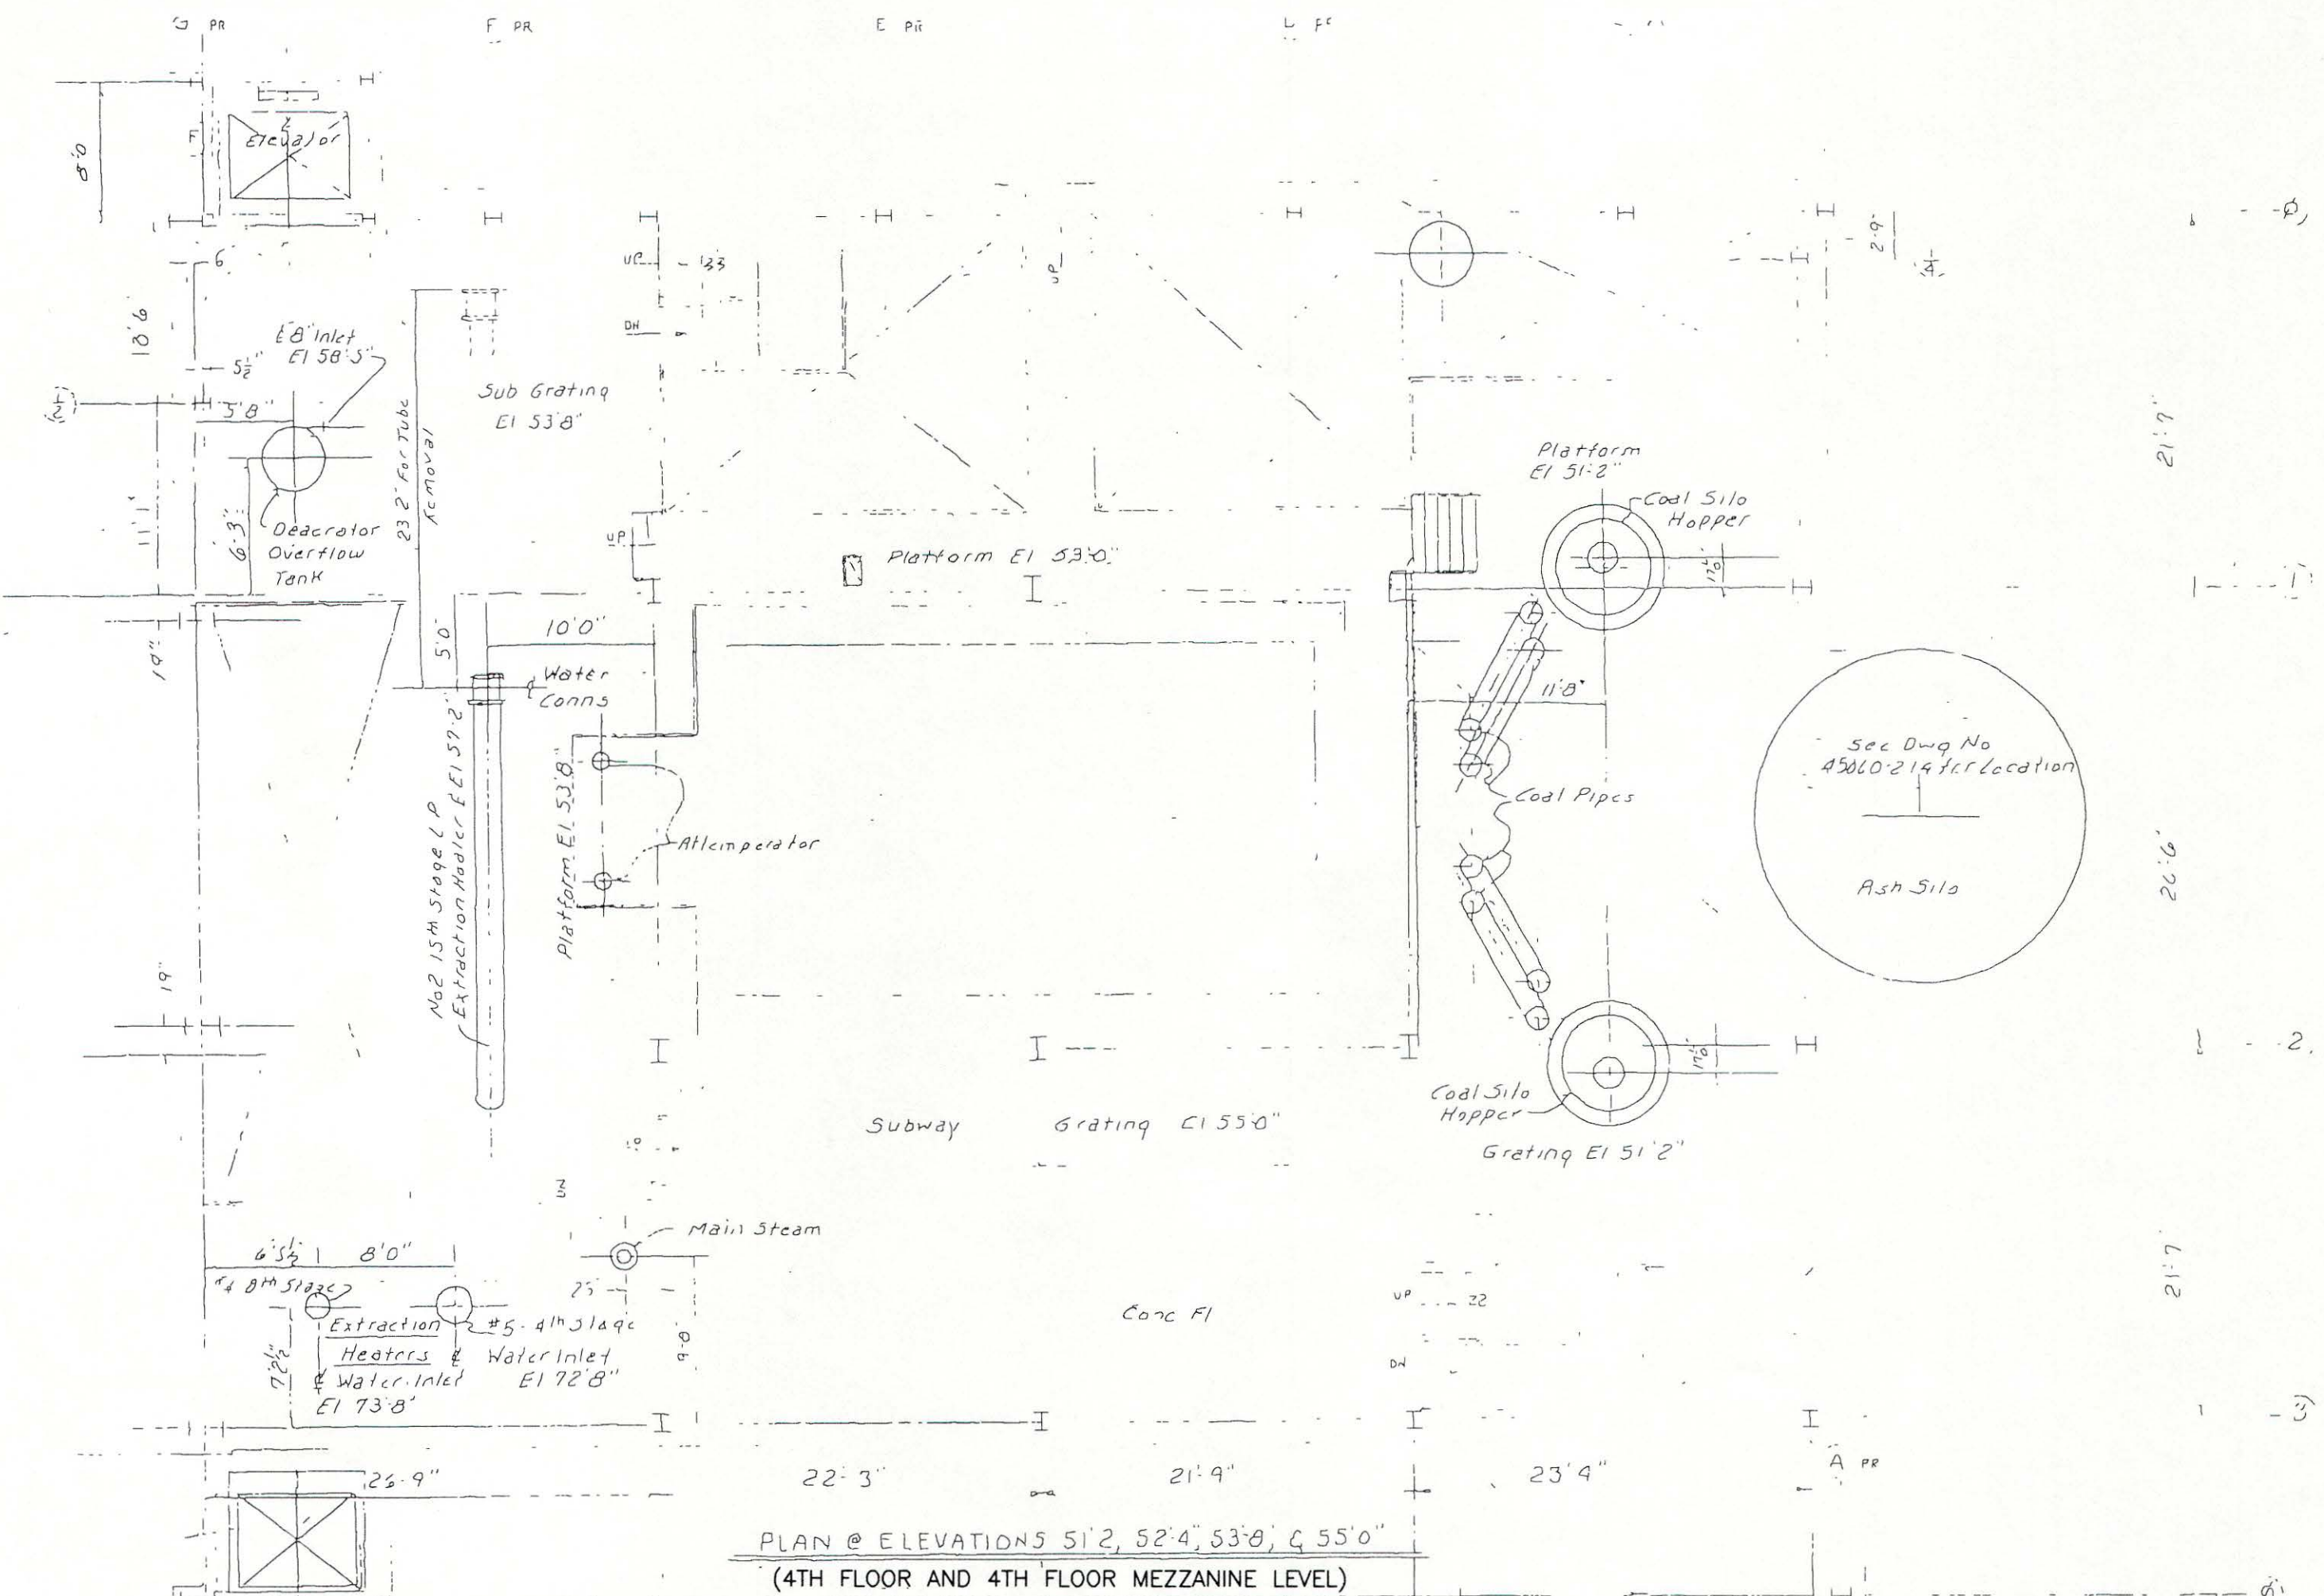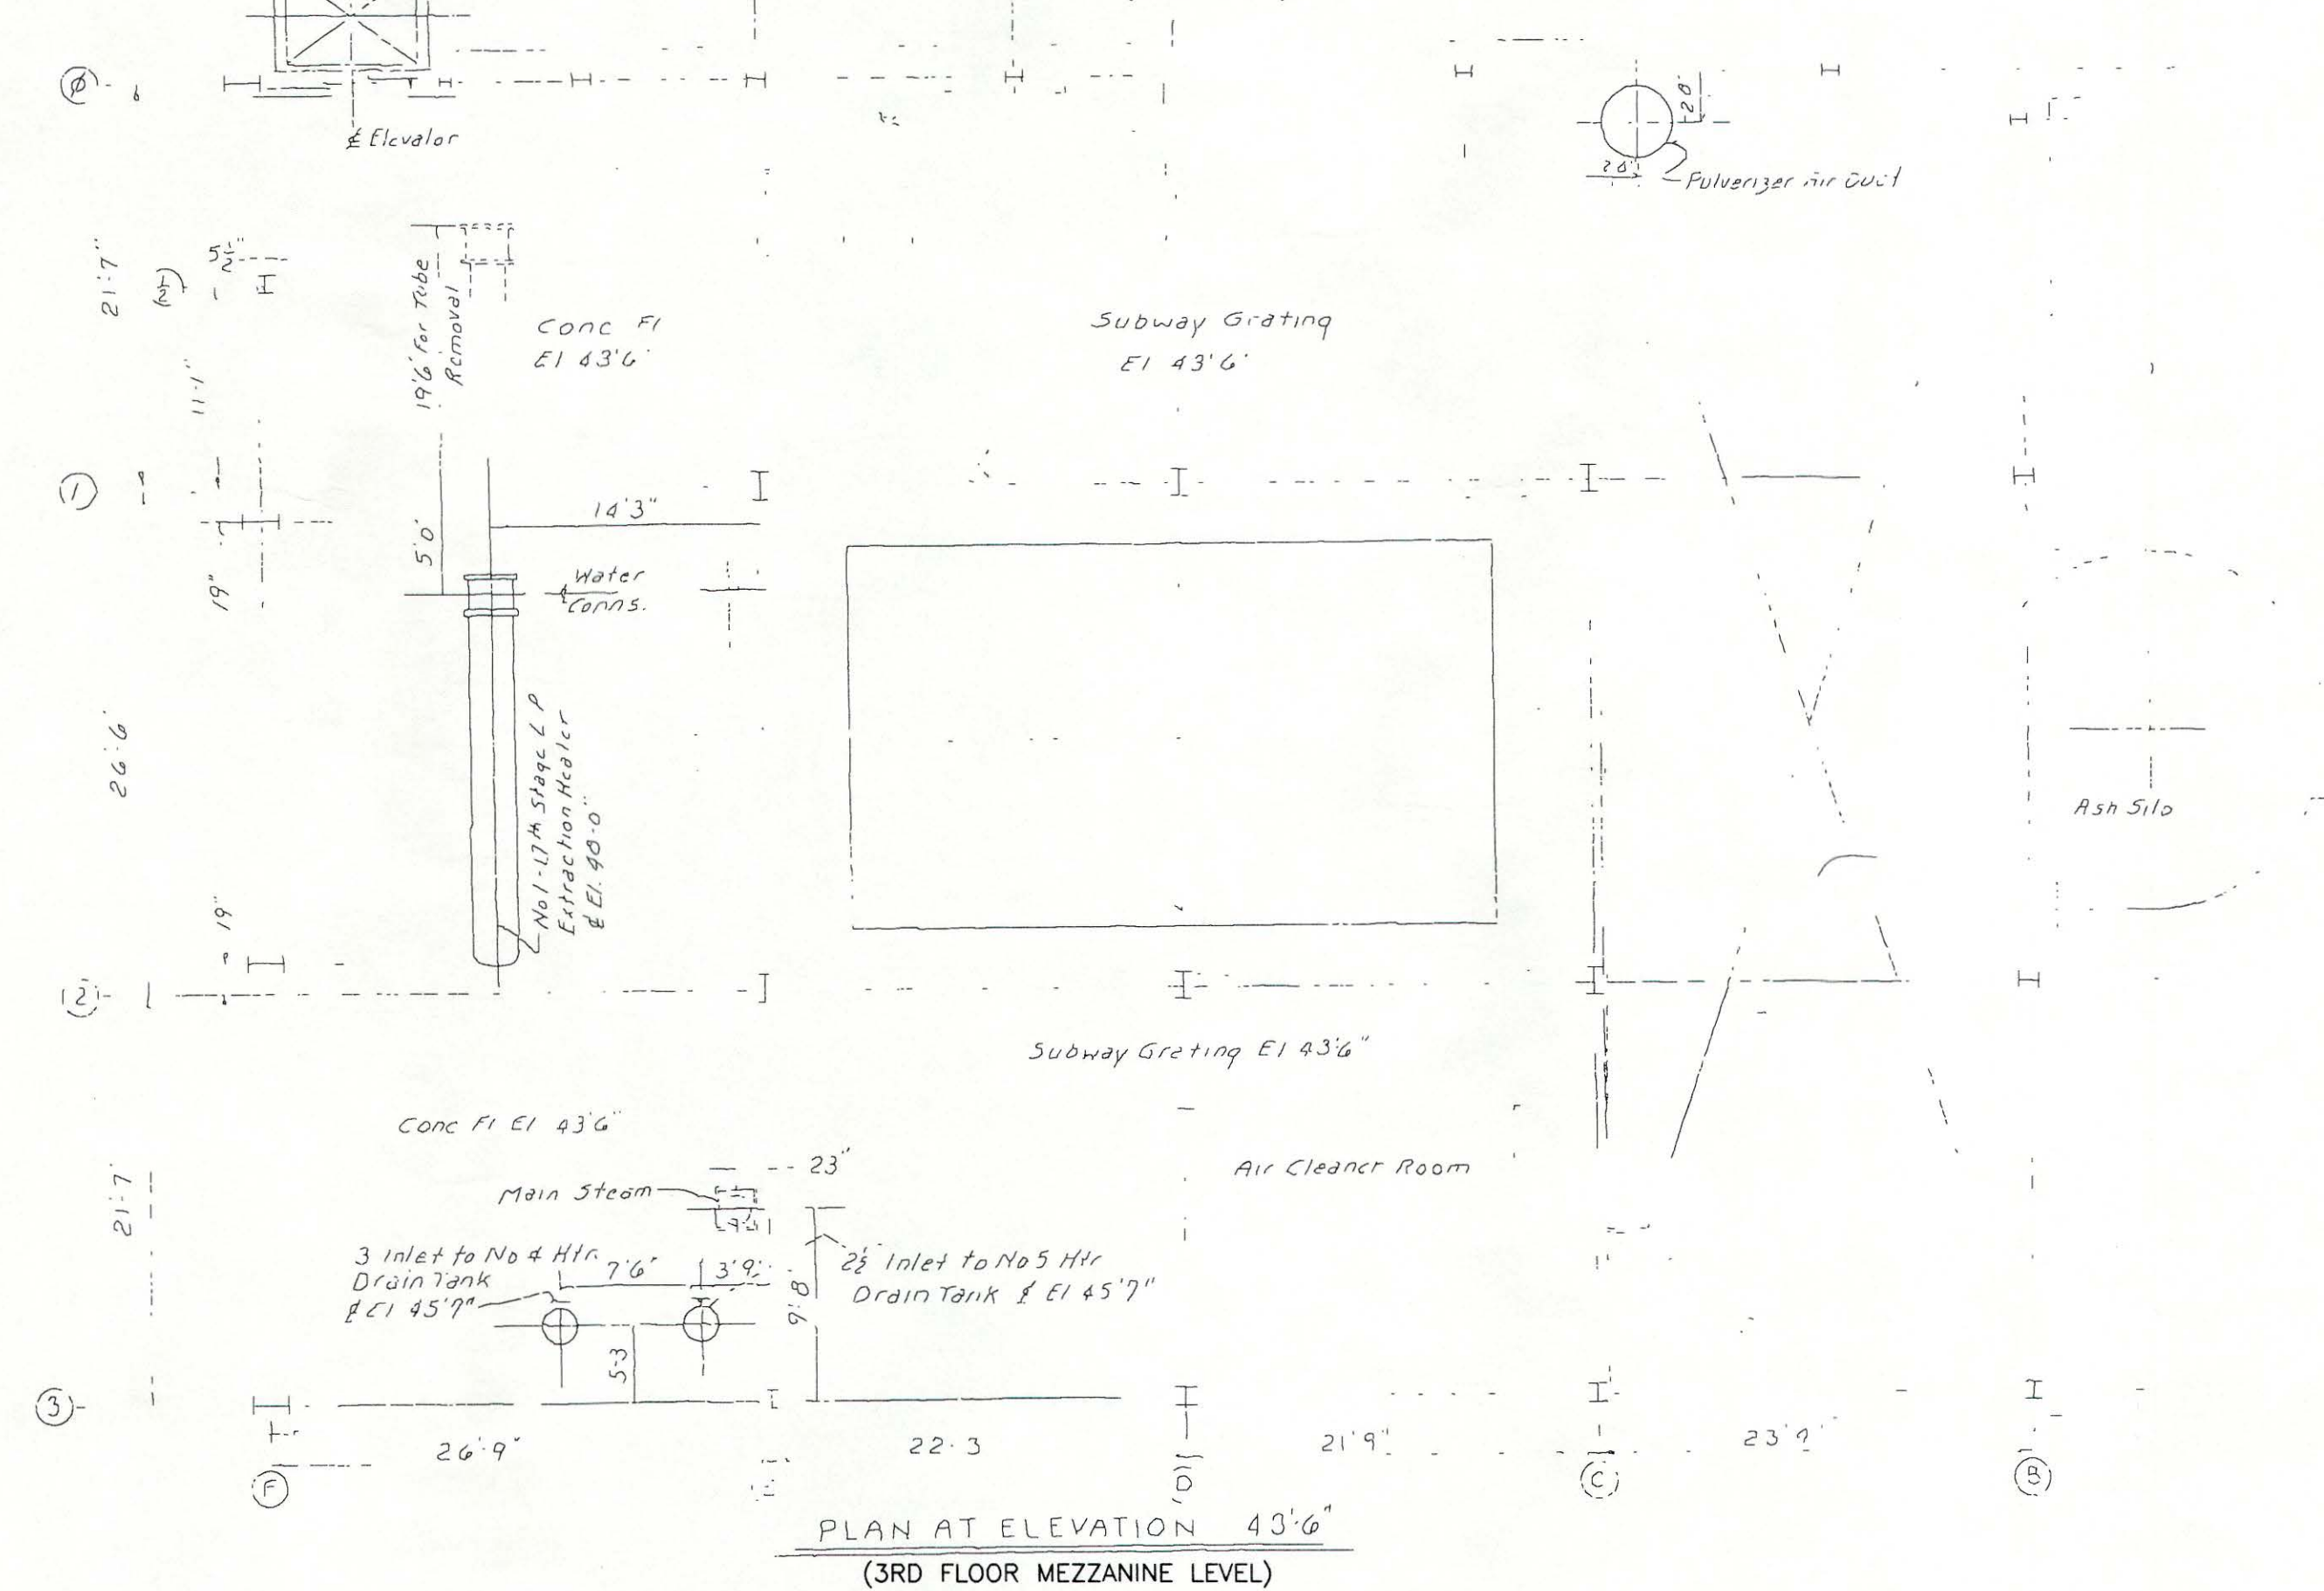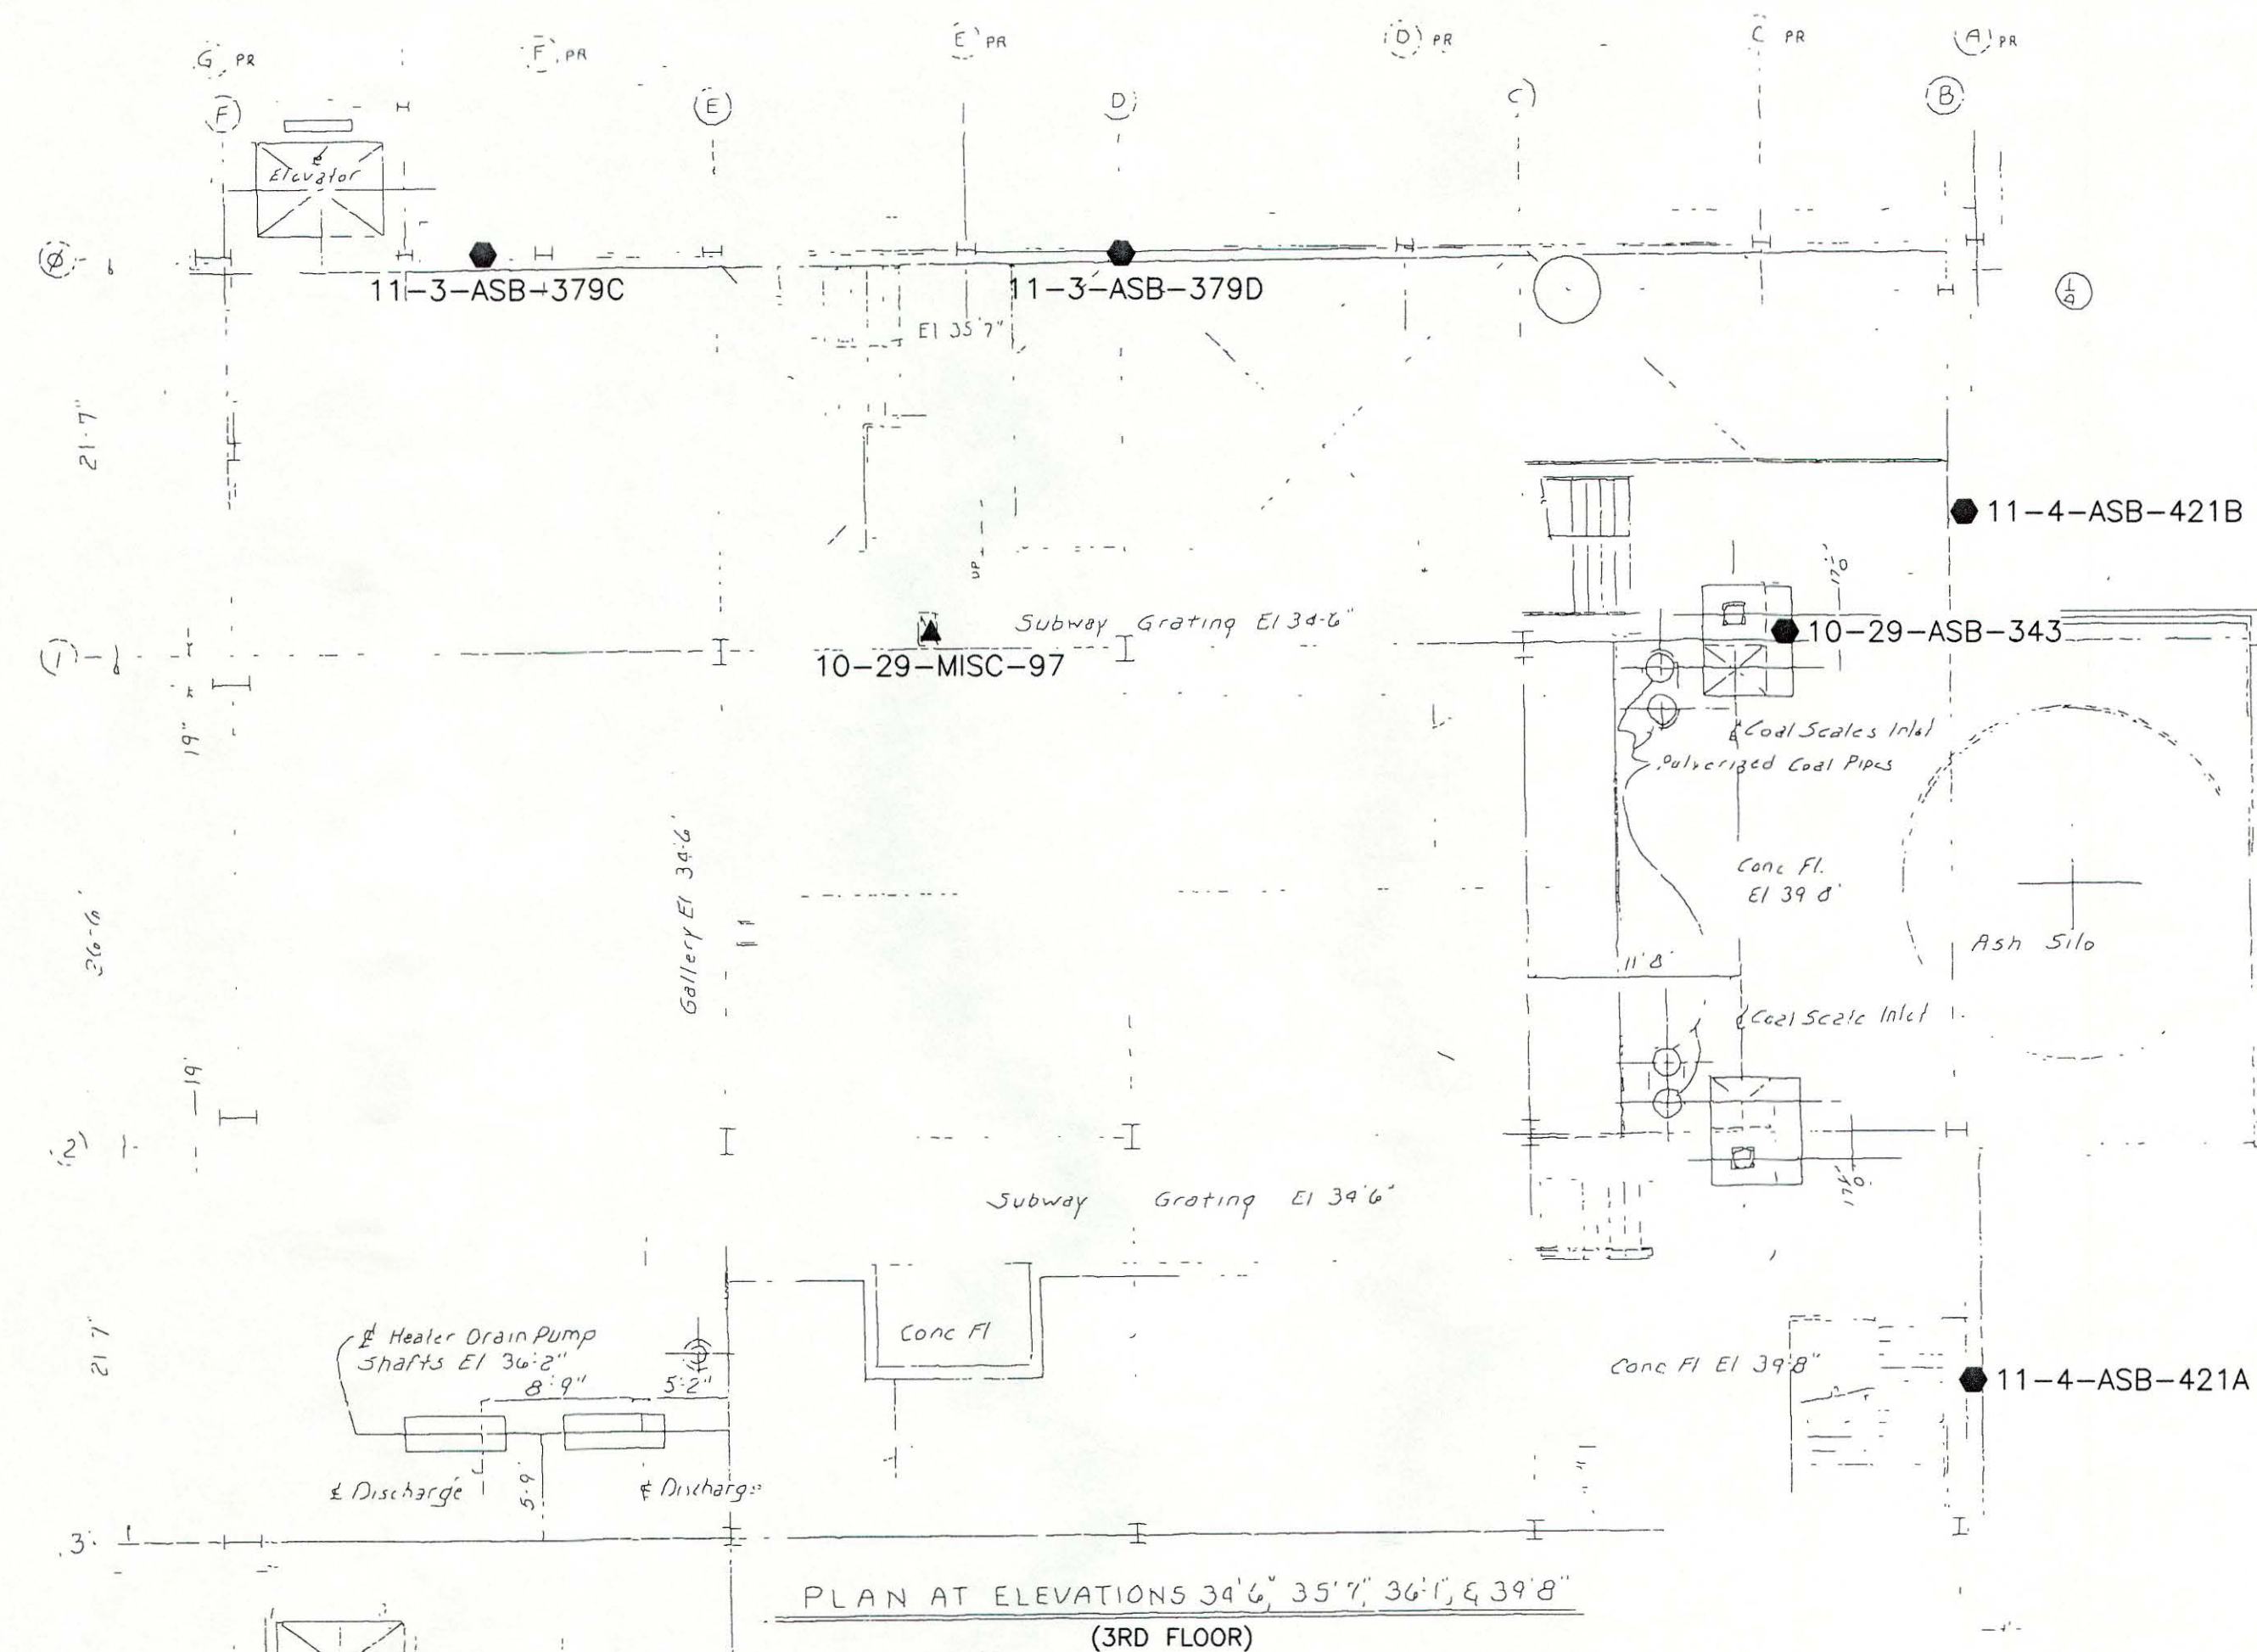

LEGEND

● 11-3-ASB-385A	ASBESTOS SAMPLE LOCATION
▲ 10-29-MISC-97	MISCELLANEOUS SAMPLE LOCATION

THIS MAP IS COMPILED FROM A PLAN TITLED: "EQUIPMENT LOCATION PLANS, 33,000 kw TURBINE INSTALLATION, ENGLISH STATION, UNITED ILLUMINATING CO., NEW HAVEN, CONN., PREPARED BY WESTCOTT AND MAPES INC. NEW HAVEN, CONN., DATED 4-9-48, PROJ NO. 45060, DWG NO. 213, SEQ #3564".

 GEI Consultants, Inc.


PLAN PREPARED FOR
UNITED ILLUMINATING COMPANY
ENGLISH STATION
NEW HAVEN, CONNECTICUT

1ST FLOOR MEZZANINE, 3RD & 4TH FLOOR
NO. 13 HIGH PRESSURE BOILER

SCALE: NTS	DRN BY:
DATE: JAN 2000	99419

DRN BY:
99419


PLATE 11

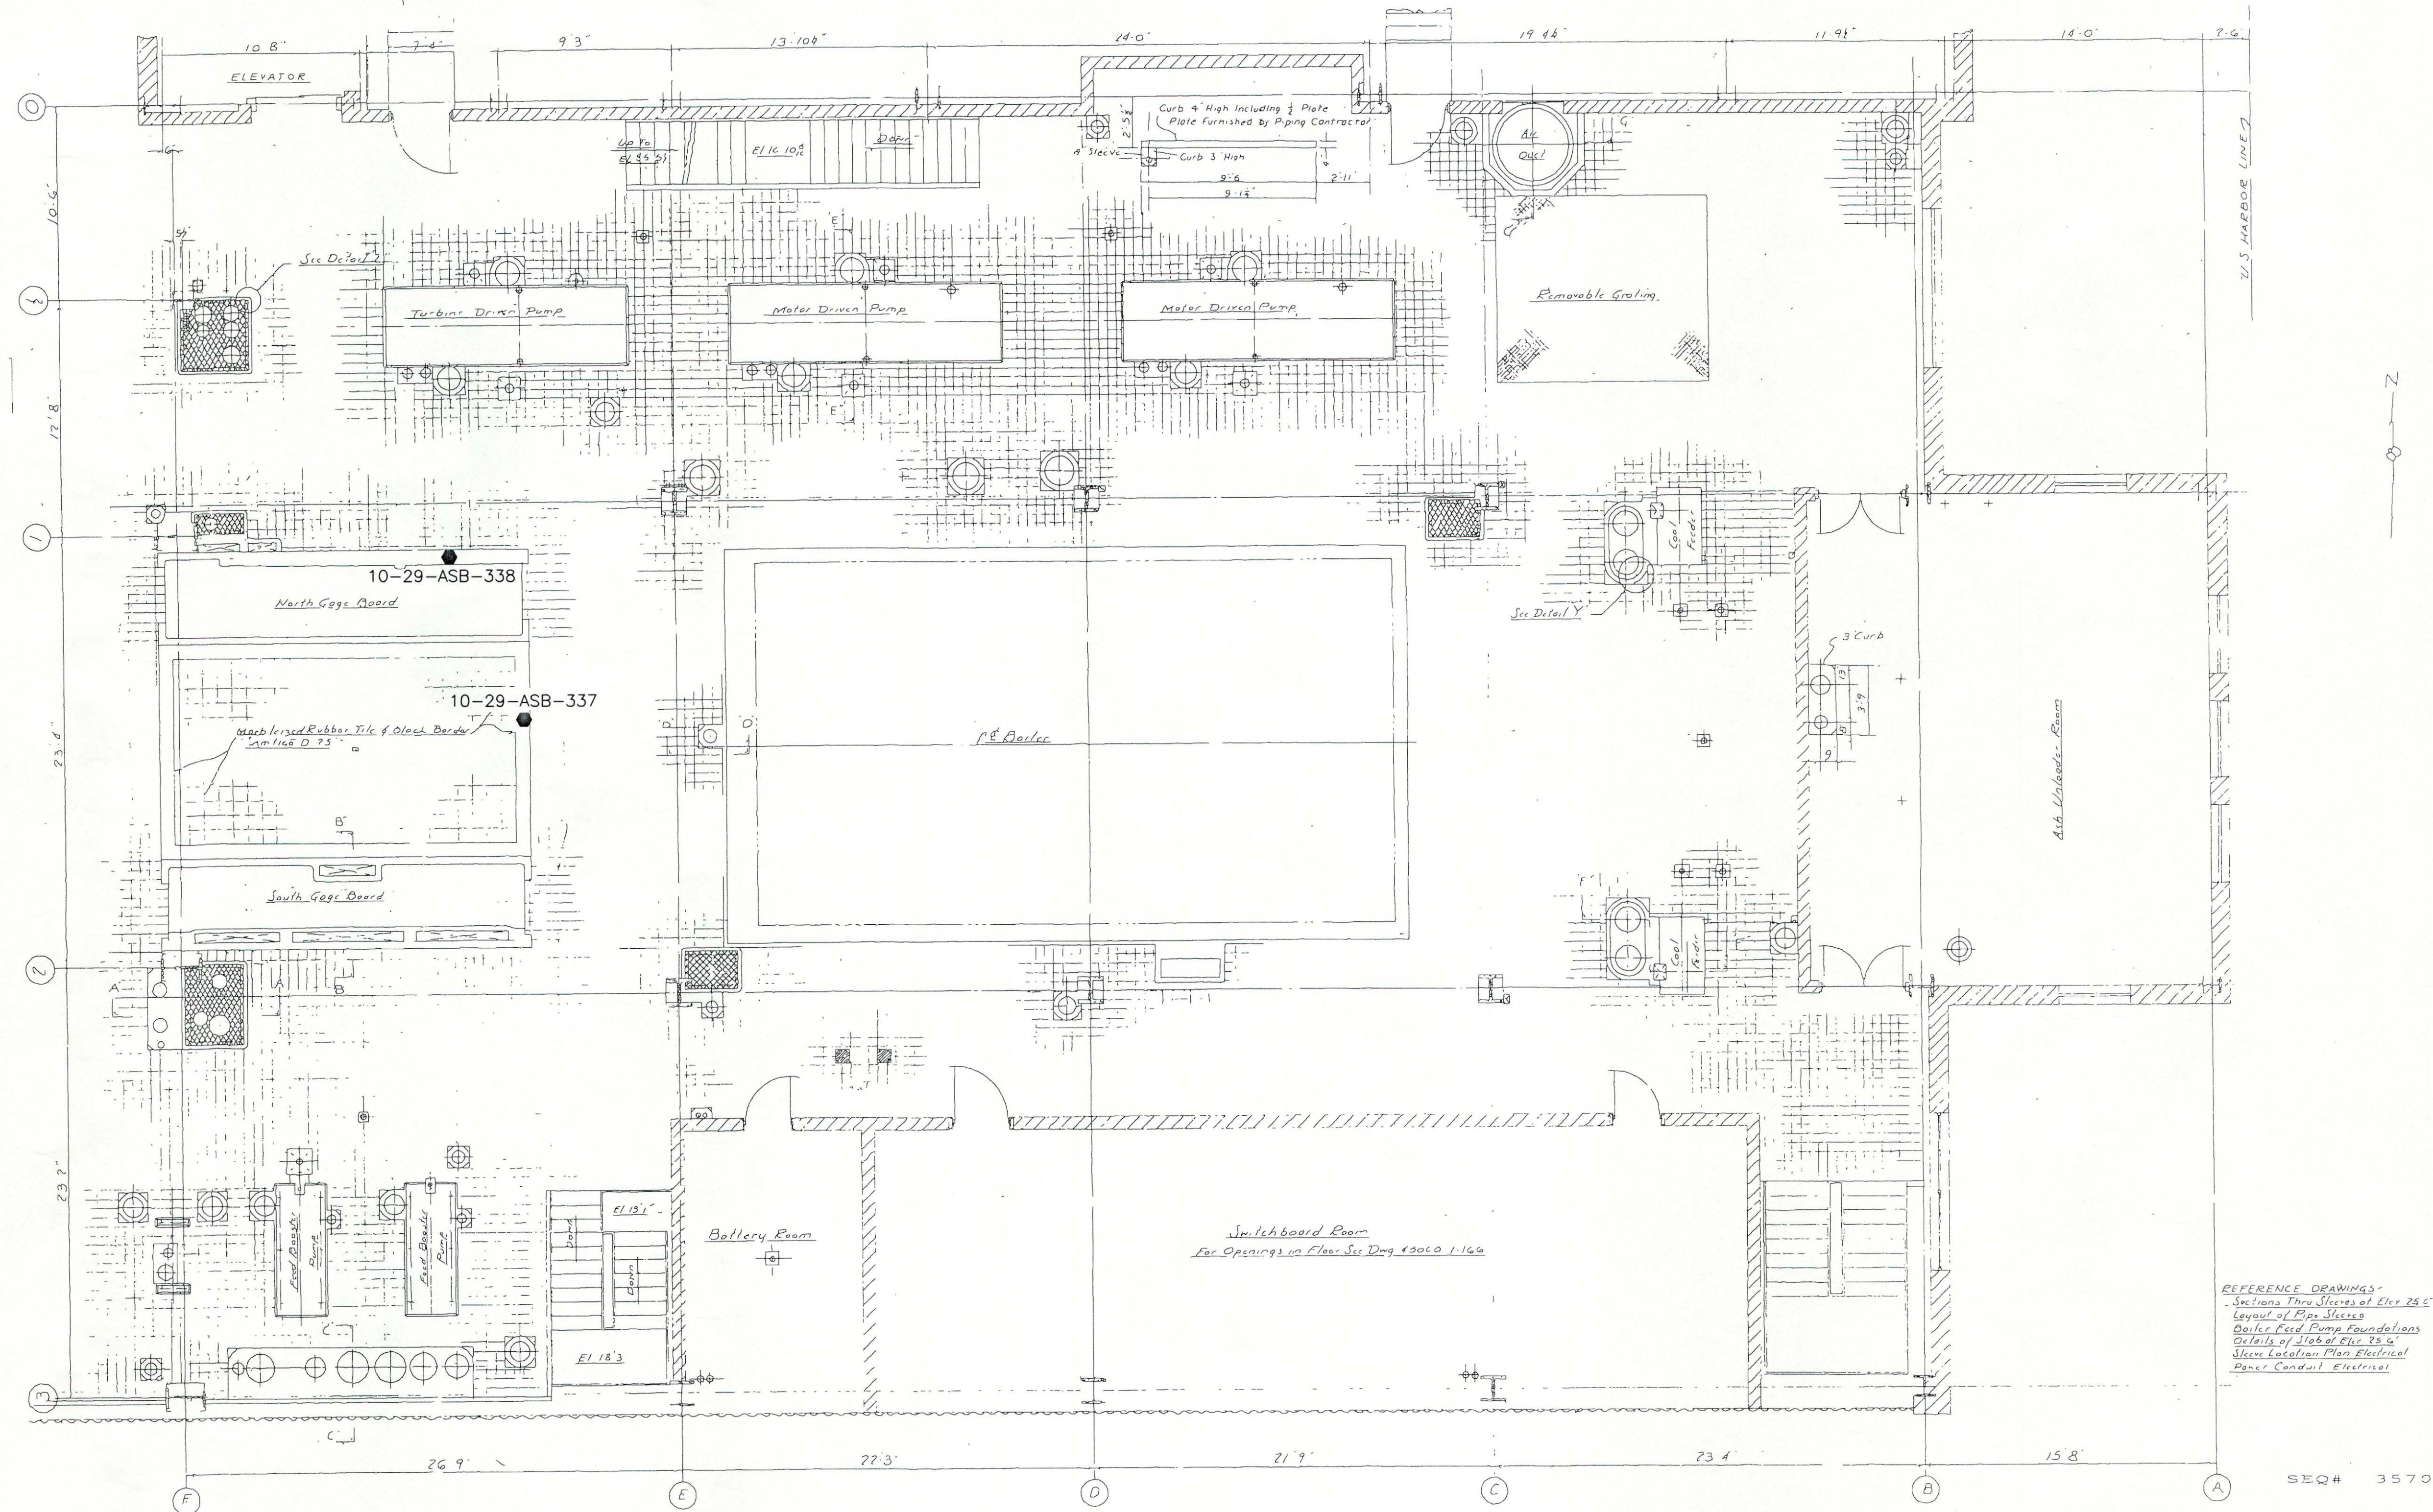

LEGEND
 ● 11-3-ASB-385A ASBESTOS SAMPLE LOCATION

THIS MAP IS COMPILED FROM A PLAN TITLED: "EQUIPMENT LOCATION PLANS AT ELEVATION 25'-6", 30,000 kw TURBINE INSTALLATION, ENGLISH STATION, UNITED ILLUMINATING CO., NEW HAVEN, CONN., PREPARED BY WESTCOTT AND MAPES INC. NEW HAVEN, CONN., DATED 5-14-48, PROJ NO. 45060, DWG NO. 219, SEQ #3570".

 GEI Consultants, Inc.	
PLAN PREPARED FOR UNITED ILLUMINATING COMPANY ENGLISH STATION NEW HAVEN, CONNECTICUT	
2ND FLOOR NO. 13 HIGH PRESSURE BOILER	
SCALE: NTS DATE: JAN 2000	DRN BY: 99419
PLATE 12	

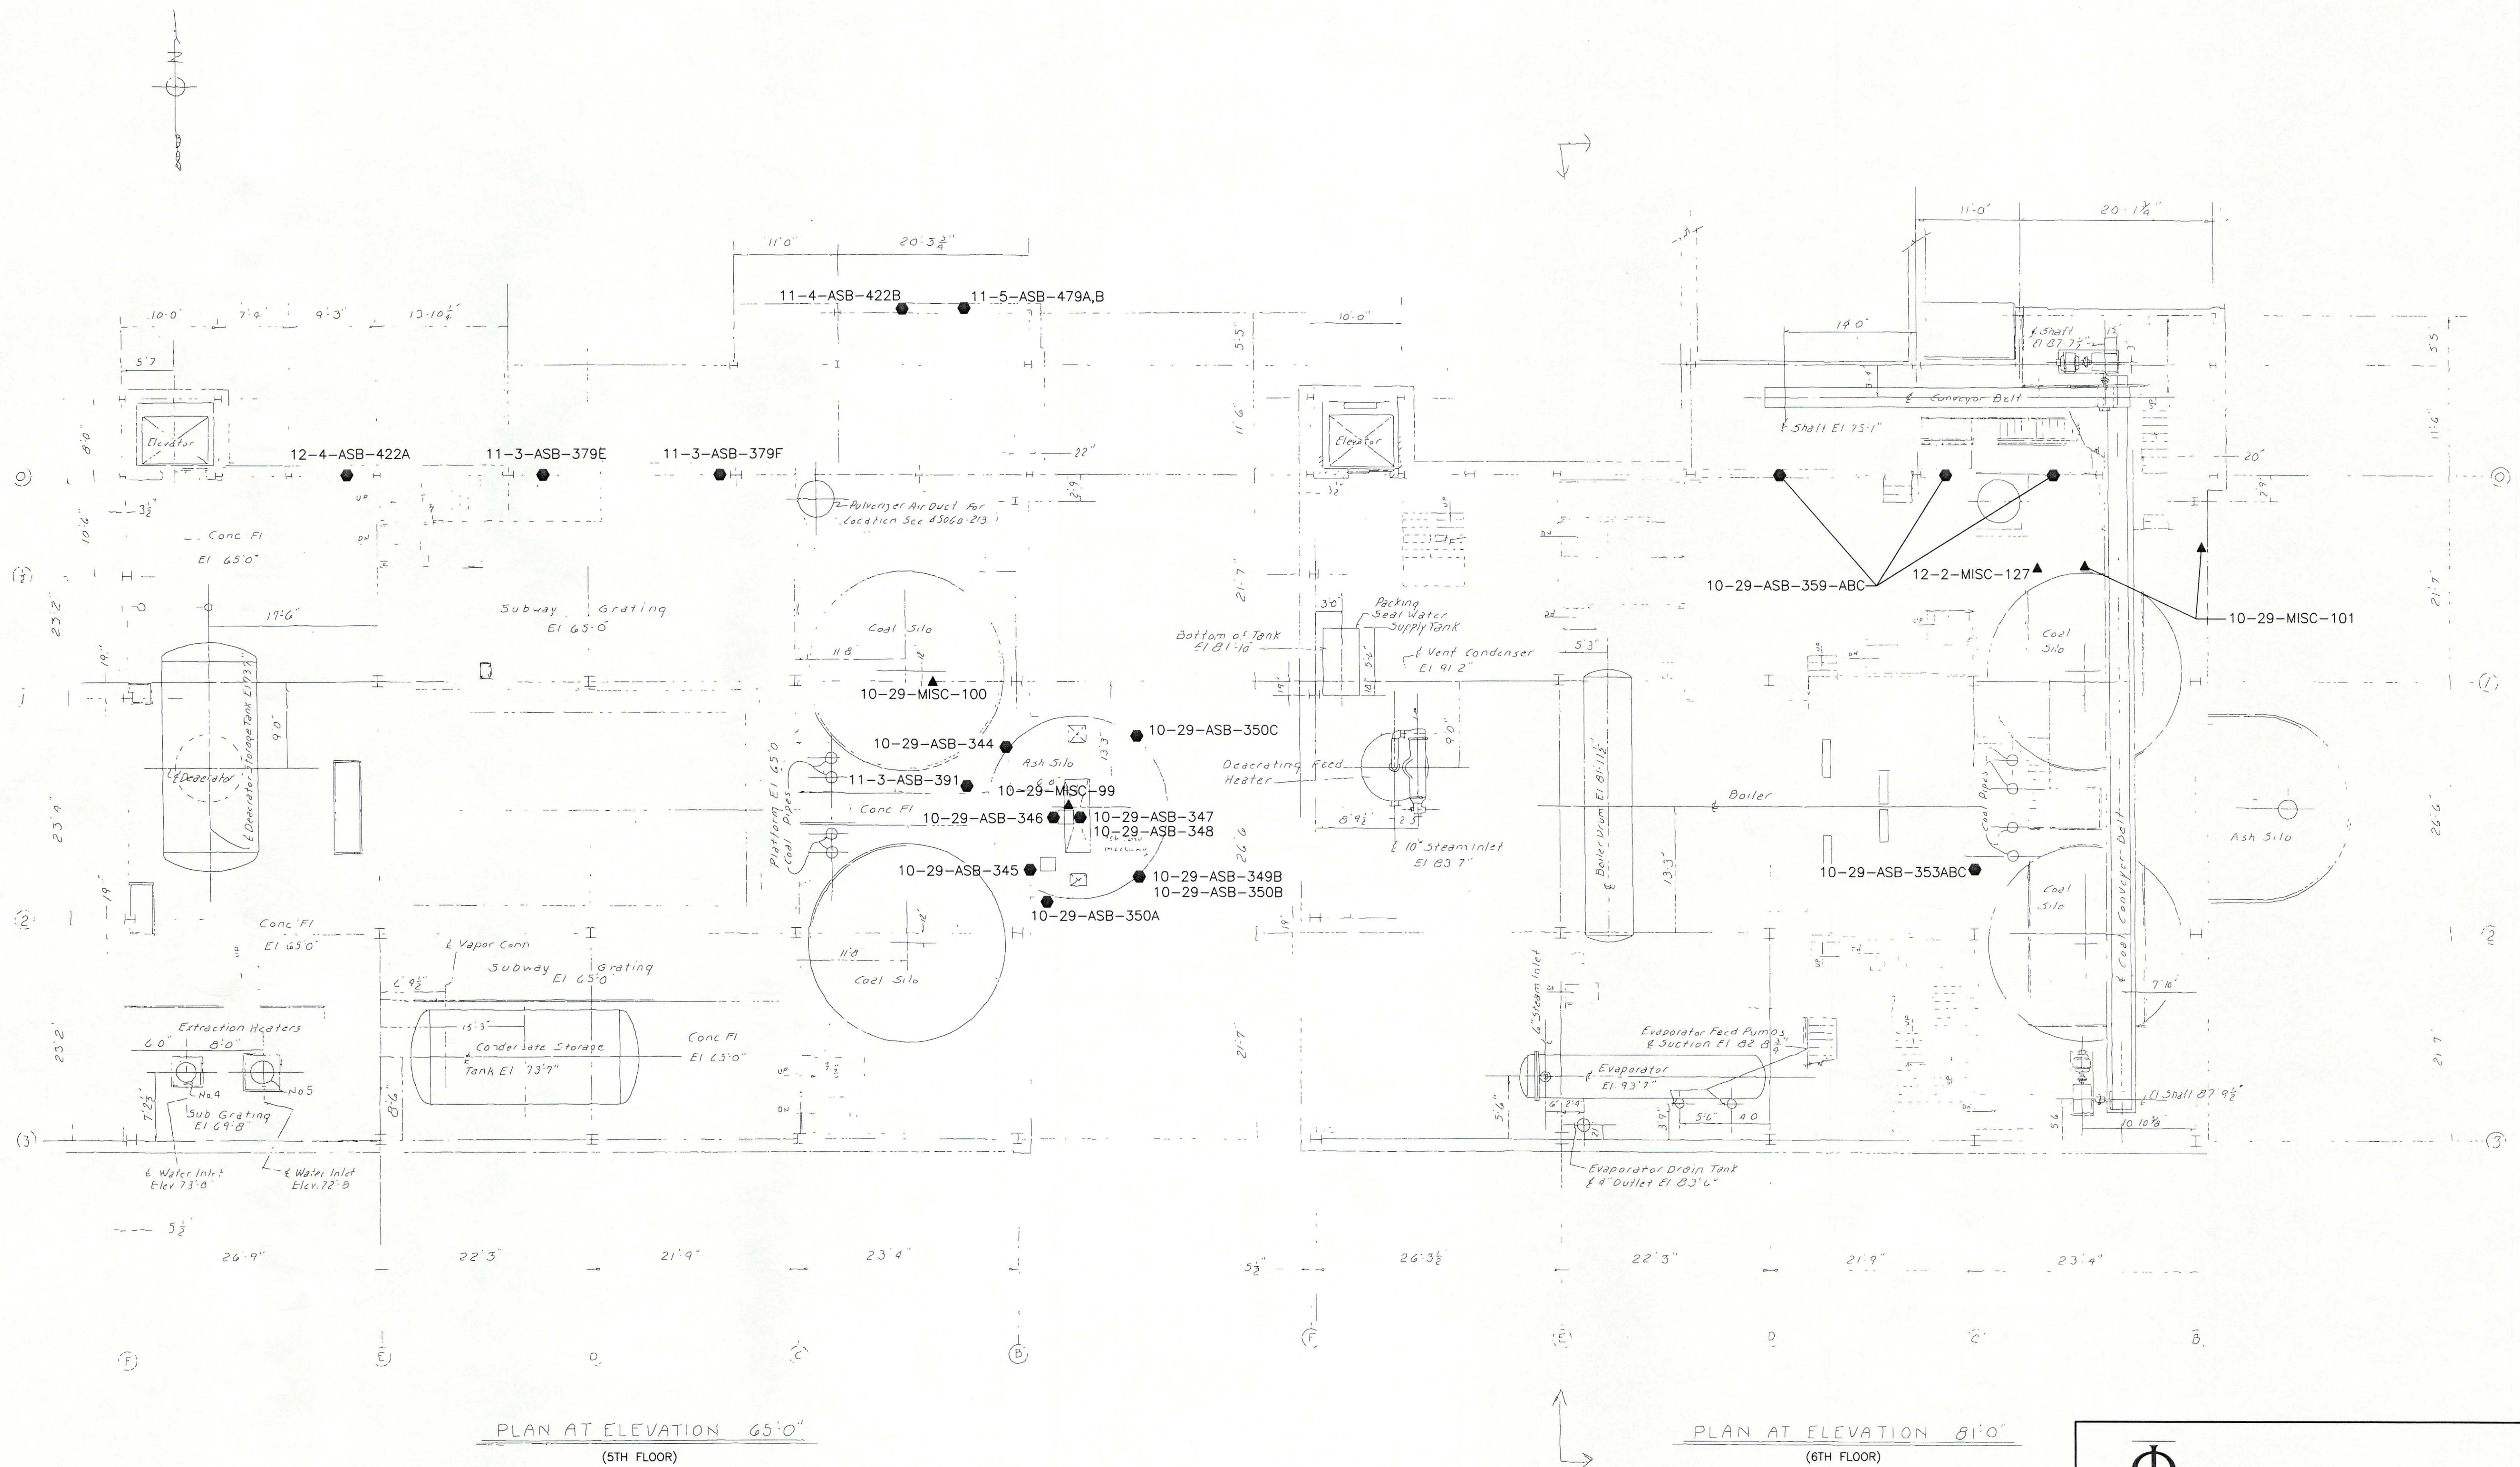

LEGEND	
● 11-3-ASB-385A	ASBESTOS SAMPLE LOCATION
▲ 10-29-MISC-97	MISCELLANEOUS SAMPLE LOCATION

THIS MAP IS COMPILED FROM A PLAN TITLED: "EQUIPMENT LOCATION PLANS AT ELEVATIONS 65'-0" AND 81'-0", 30,000 kW TURBINE INSTALLATION, ENGLISH STATION, UNITED ILLUMINATING CO., NEW HAVEN, CONN., PREPARED BY WESTCOTT AND MAPES INC. NEW HAVEN, CONN., DATED 4-9-48, PROJ NO. 45060, DWG NO. 214, SEQ #3565".

Φ GEI Consultants, Inc.

PLAN PREPARED FOR
UNITED ILLUMINATING COMPANY
ENGLISH STATION
NEW HAVEN, CONNECTICUT

5TH AND 6TH FLOORS
NO. 13 HIGH PRESSURE BOILER

SCALE: NTS
DATE: JAN 2000

DRN BY:
99419

PLATE 13