



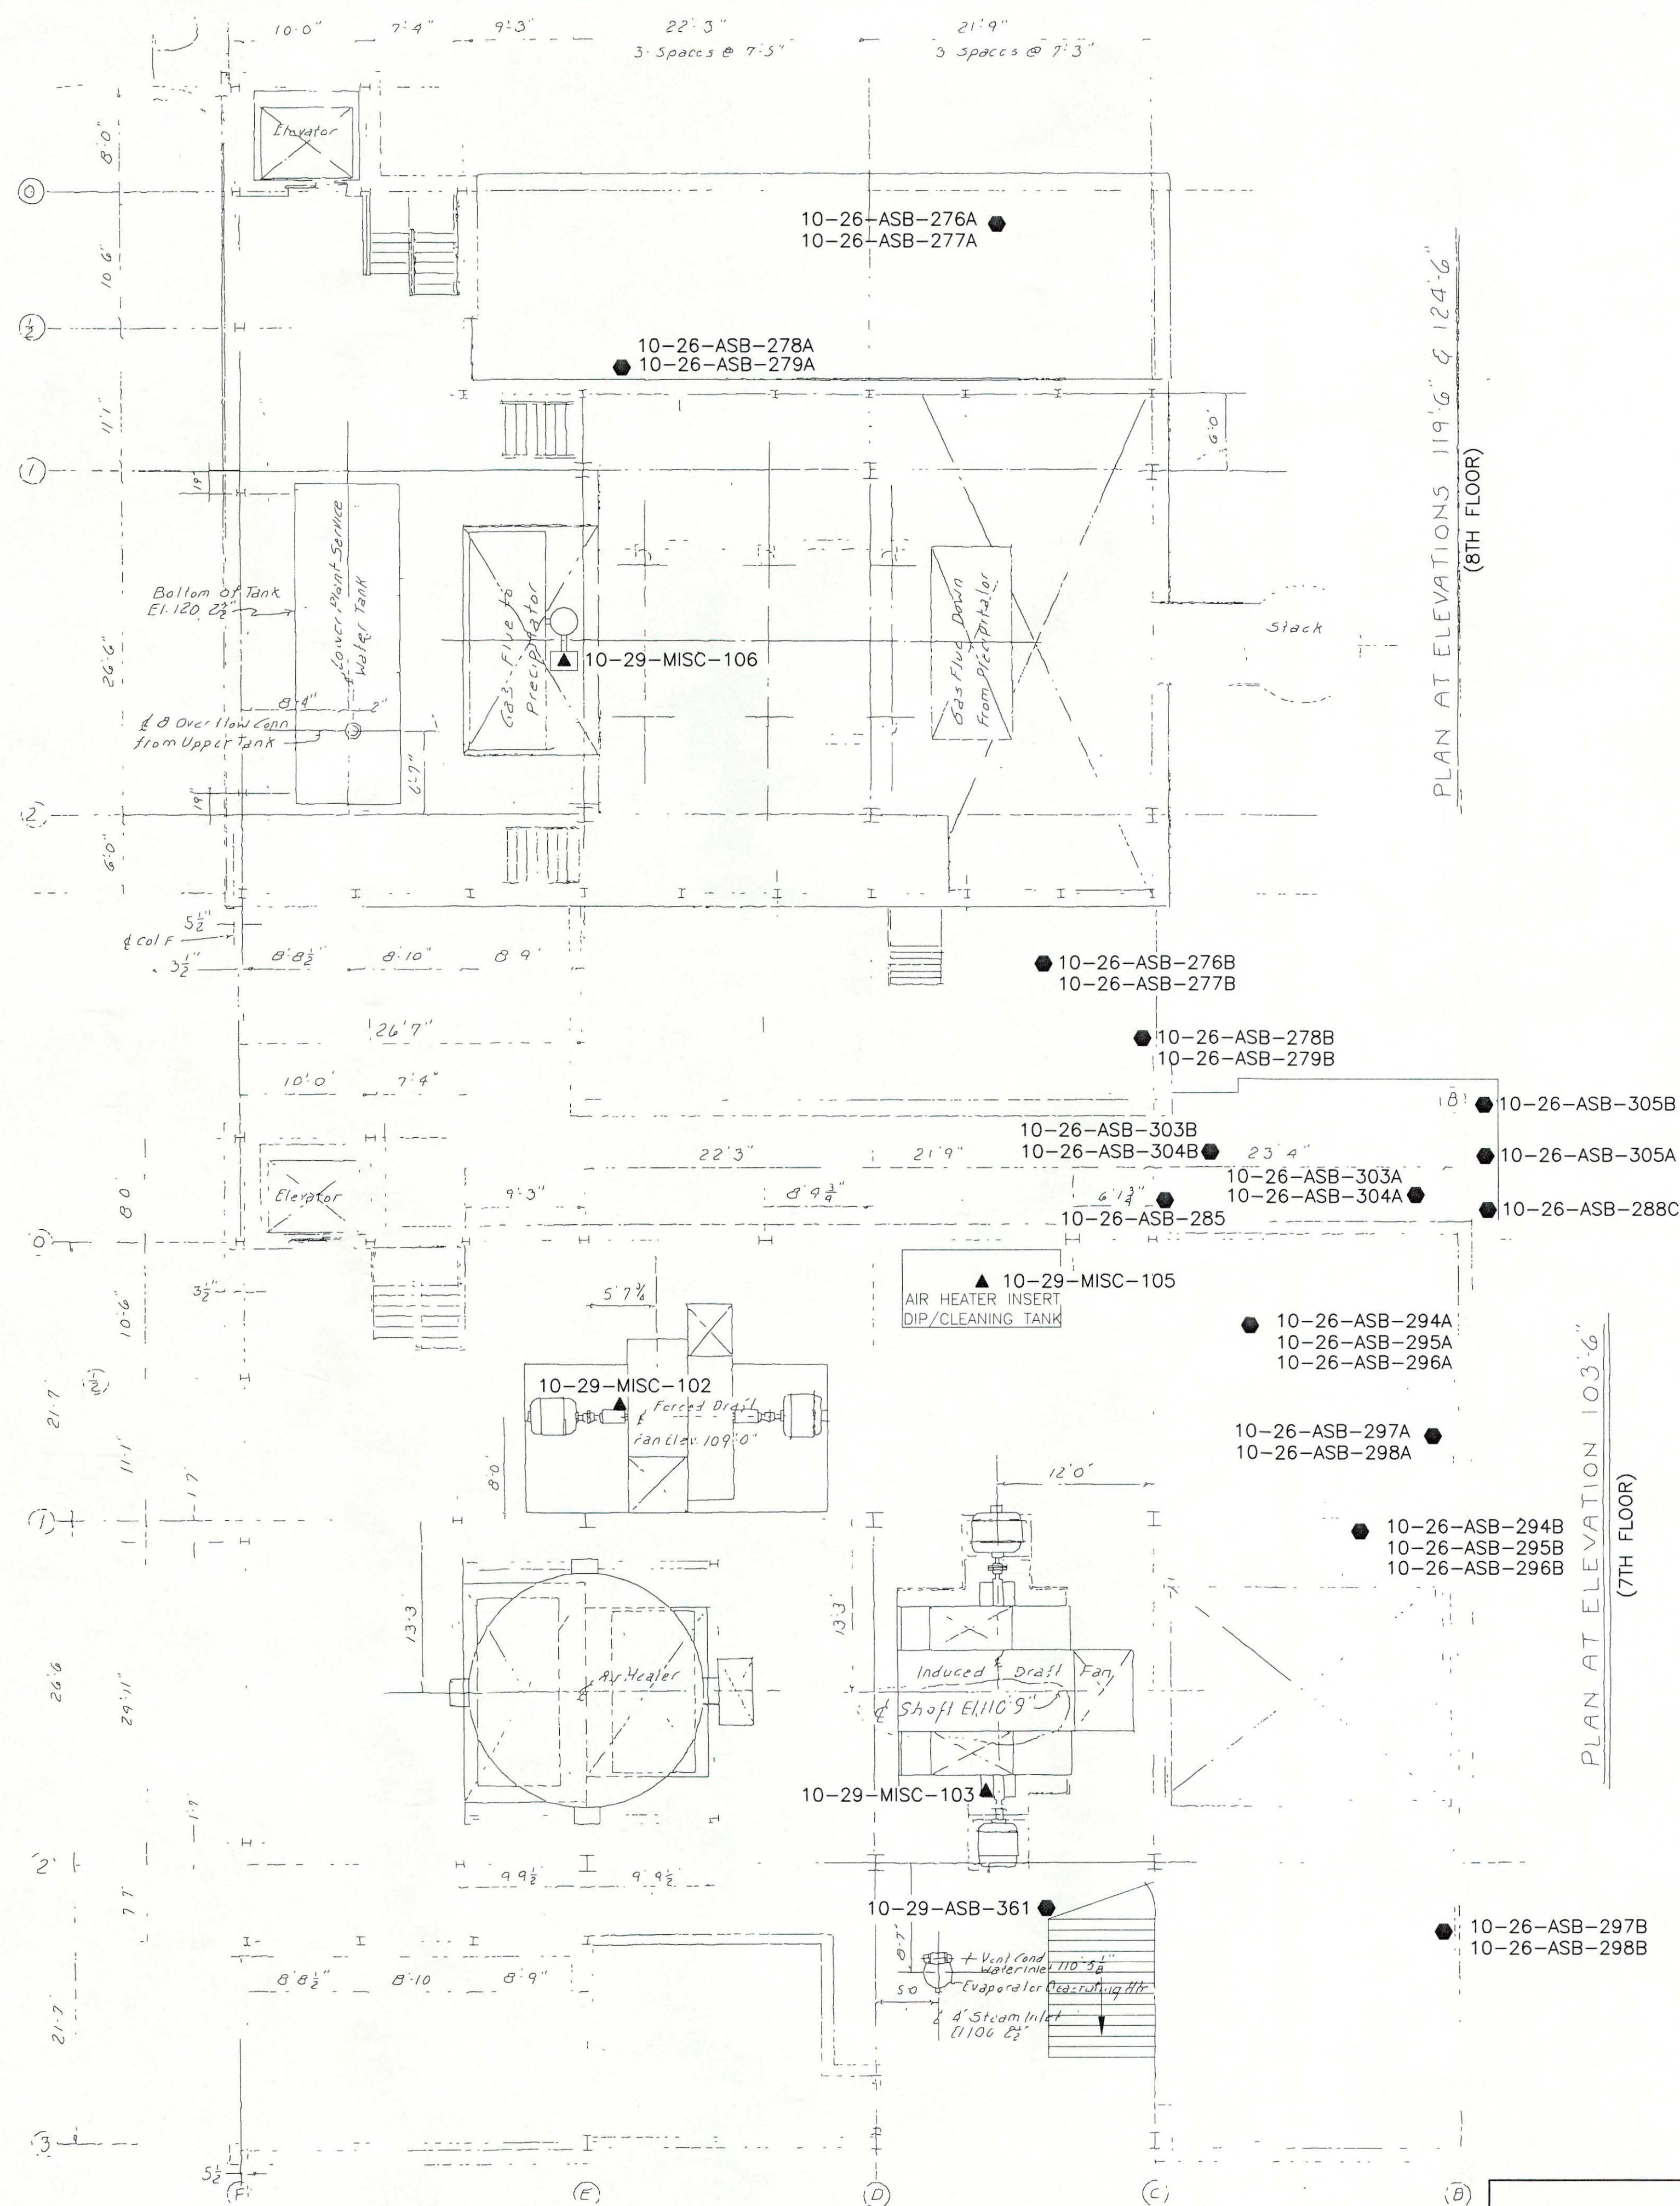

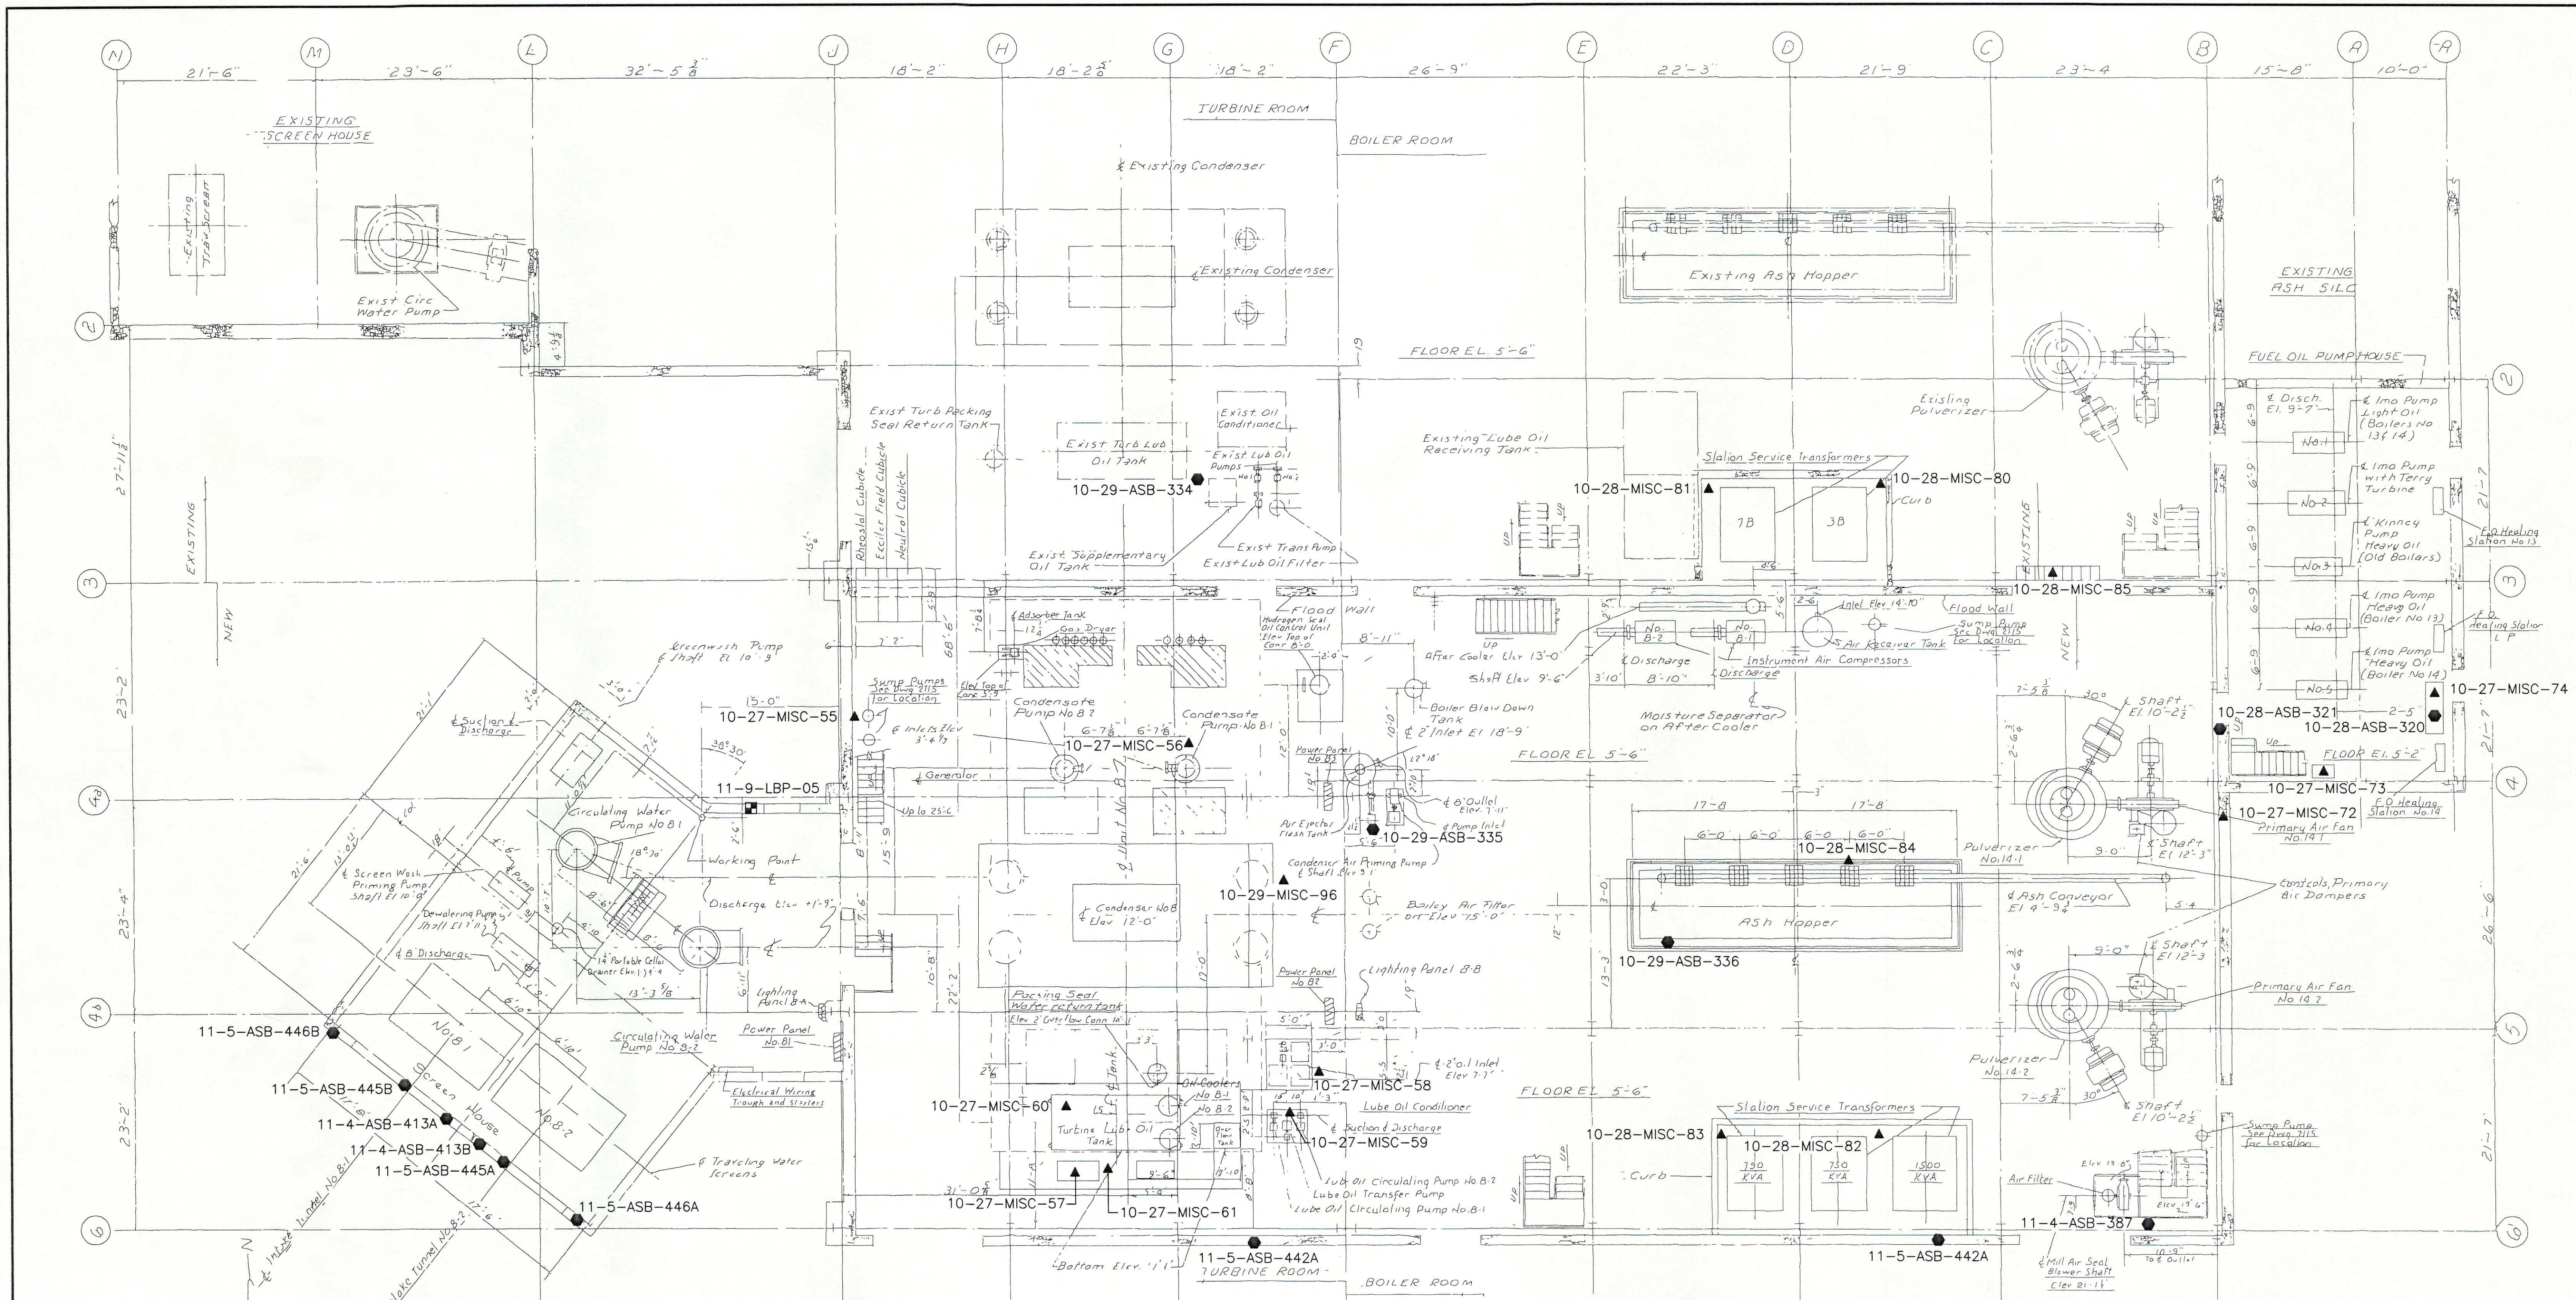

REFERENCE DRAWINGS:-
 Equipment Location Plan E1 25'-6" - 51060-2016
 Equipment Location Plan E1 34'-6" Thru 55'-0" - 51060-2017
 Equipment Location Plan E1 65'-0" Thru 85'-0" - 51060-2018
 Equipment Location Plan E1 103'-6" Thru 119'-6" - 51060-2019
 Equipment Location Plan E1 136'-0" Thru 146'-0" - 51060-2020

LEGEND	
● 11-3-ASB-385A	ASBESTOS SAMPLE LOCATION
■ 11-9-LBP-04	LEAD BASED PAINT SAMPLE LOCATION
▲ 10-29-MISC-97	MISCELLANEOUS SAMPLE LOCATION

THIS MAP IS COMPILED FROM A PLAN TITLED: "EQUIPMENT LOCATION PLAN AT ELEVATION 5'-6", 30,000 kw TURBINE INSTALLATION, UNIT NUMBER EIGHT, UNITED ILLUMINATING CO., ENGLISH STATION, NEW HAVEN, CONN., PREPARED BY WESTCOTT AND MAPES INC. NEW HAVEN, CONN., DATED 11-12-52, PROJ NO. 51060, DWG NO. 2015, SEQ #4472".

GEI Consultants, Inc.





PLAN PREPARED FOR
UNITED ILLUMINATING COMPANY
 ENGLISH STATION
 NEW HAVEN, CONNECTICUT

1ST FLOOR
NO. 14 HIGH PRESSURE BOILER

SCALE: NTS
 DATE: JAN 2000

DRN BY:
 99419

PLATE 15

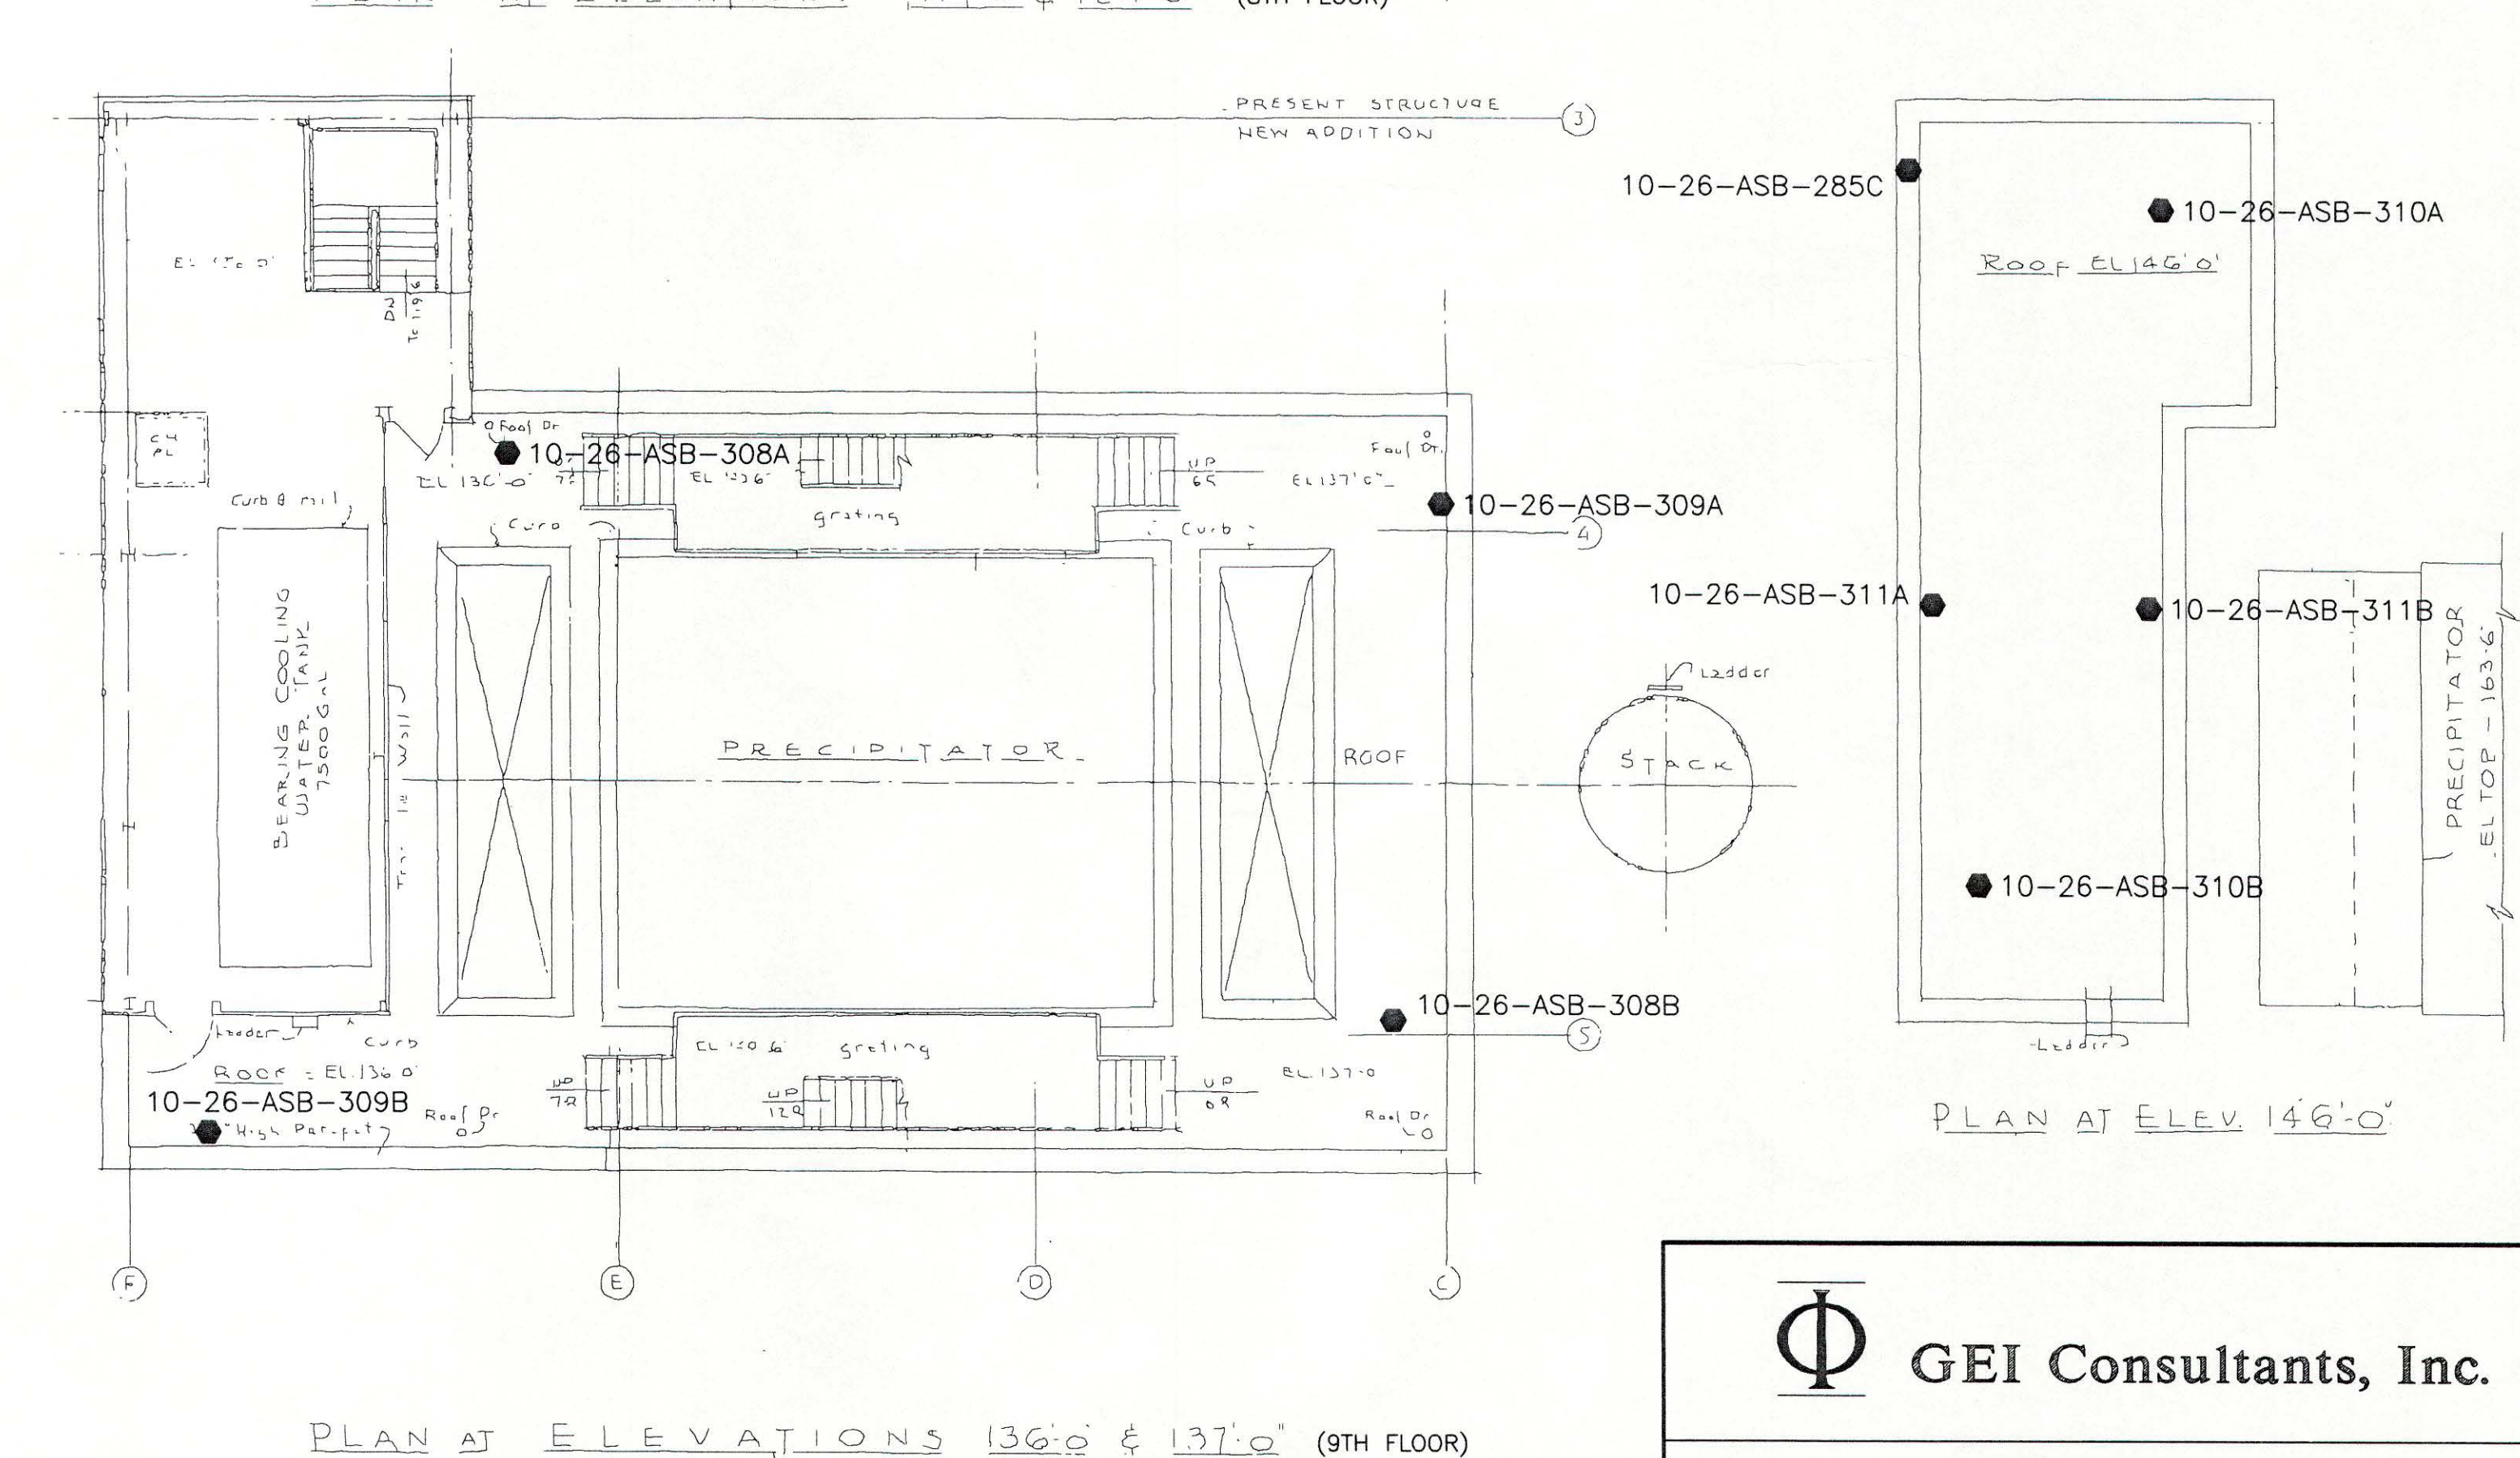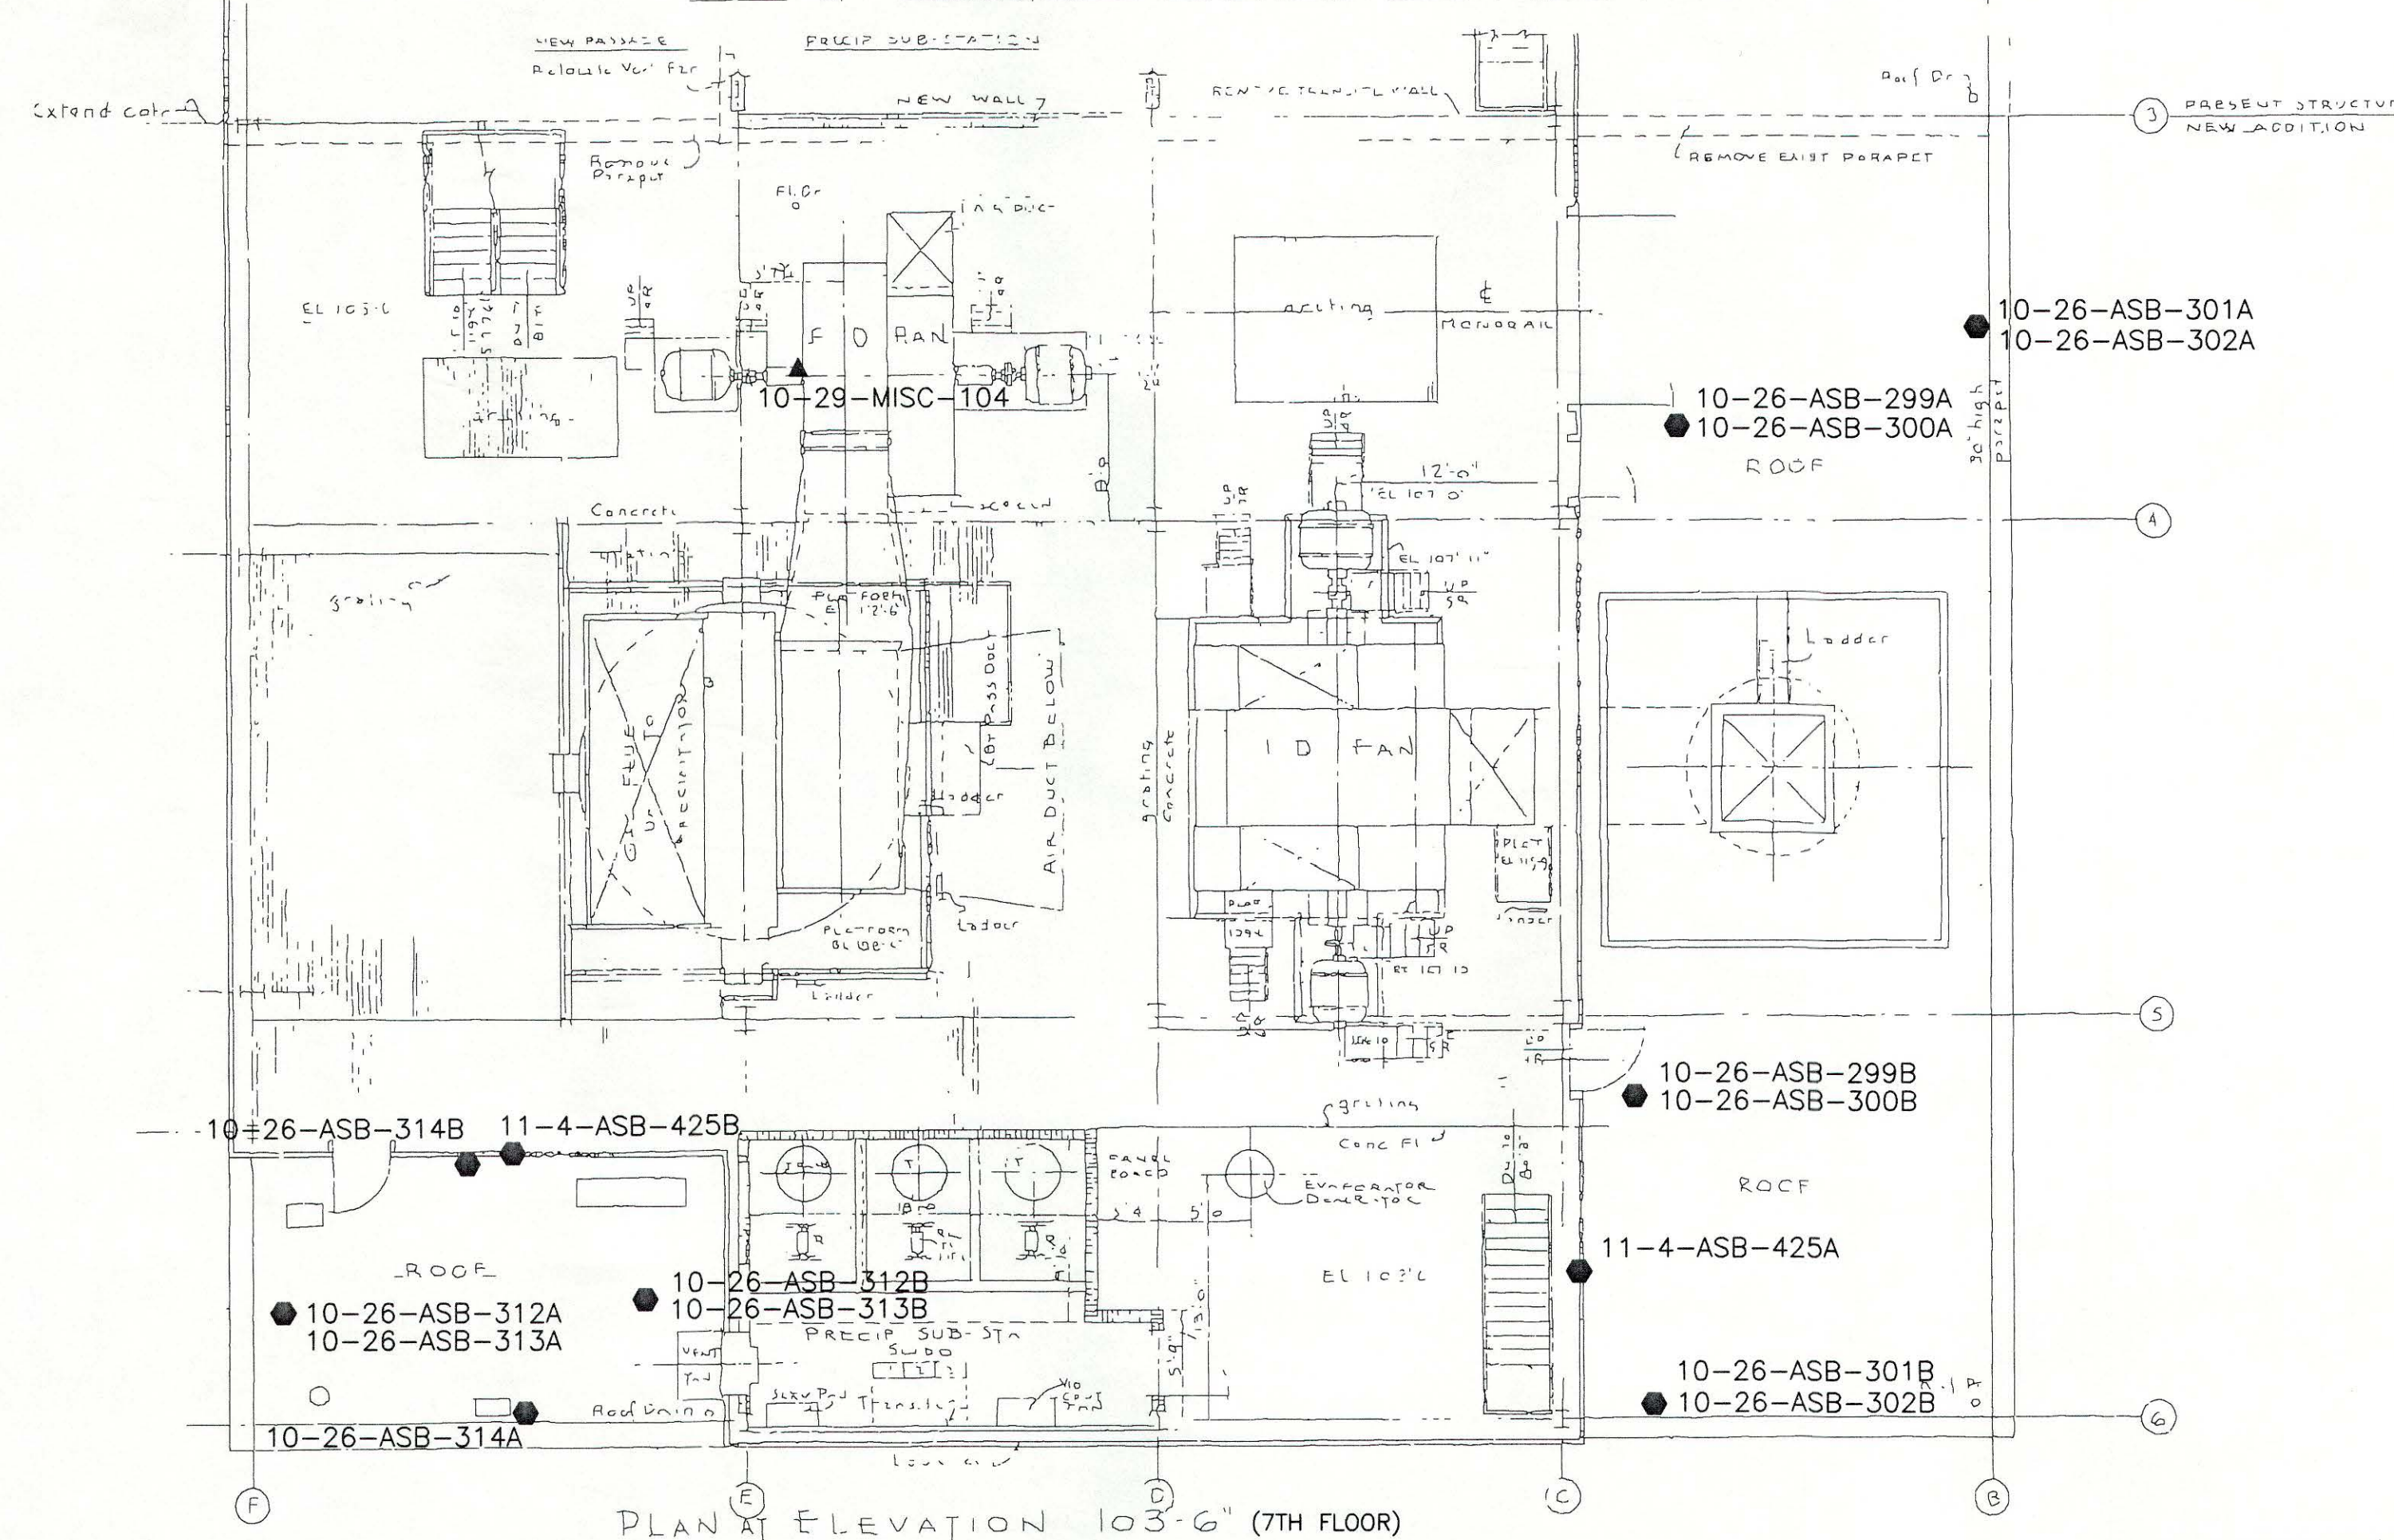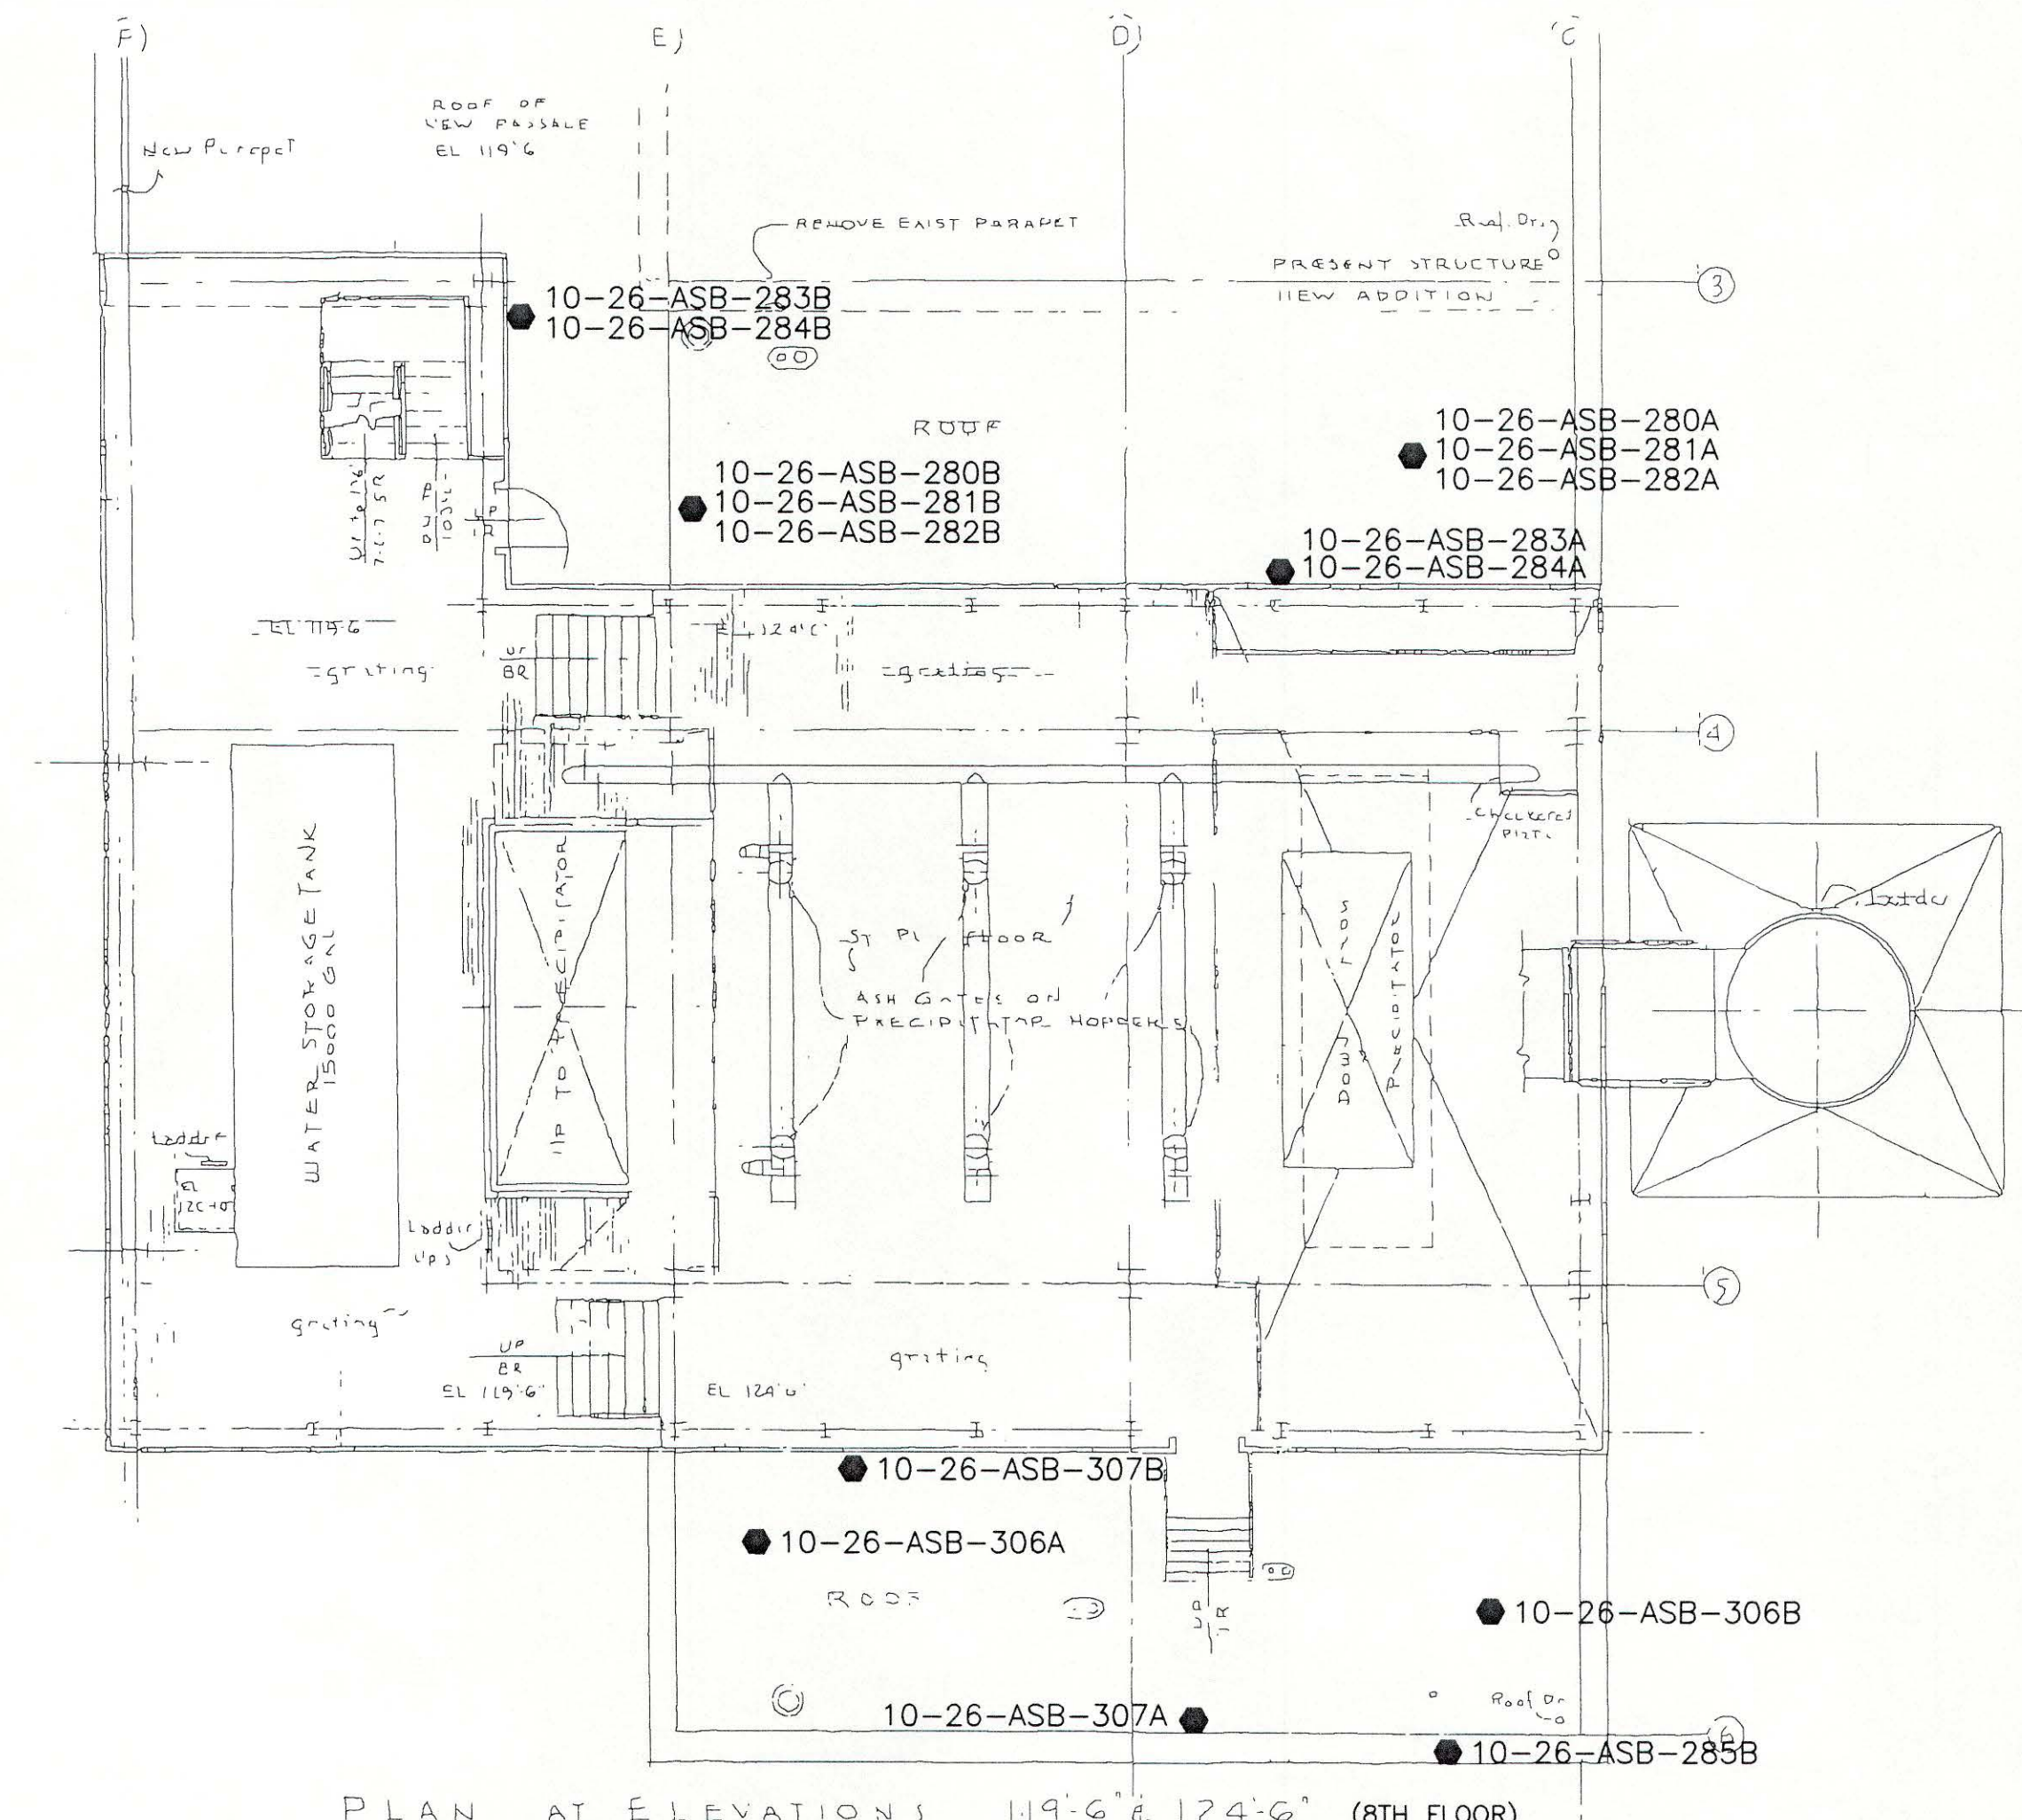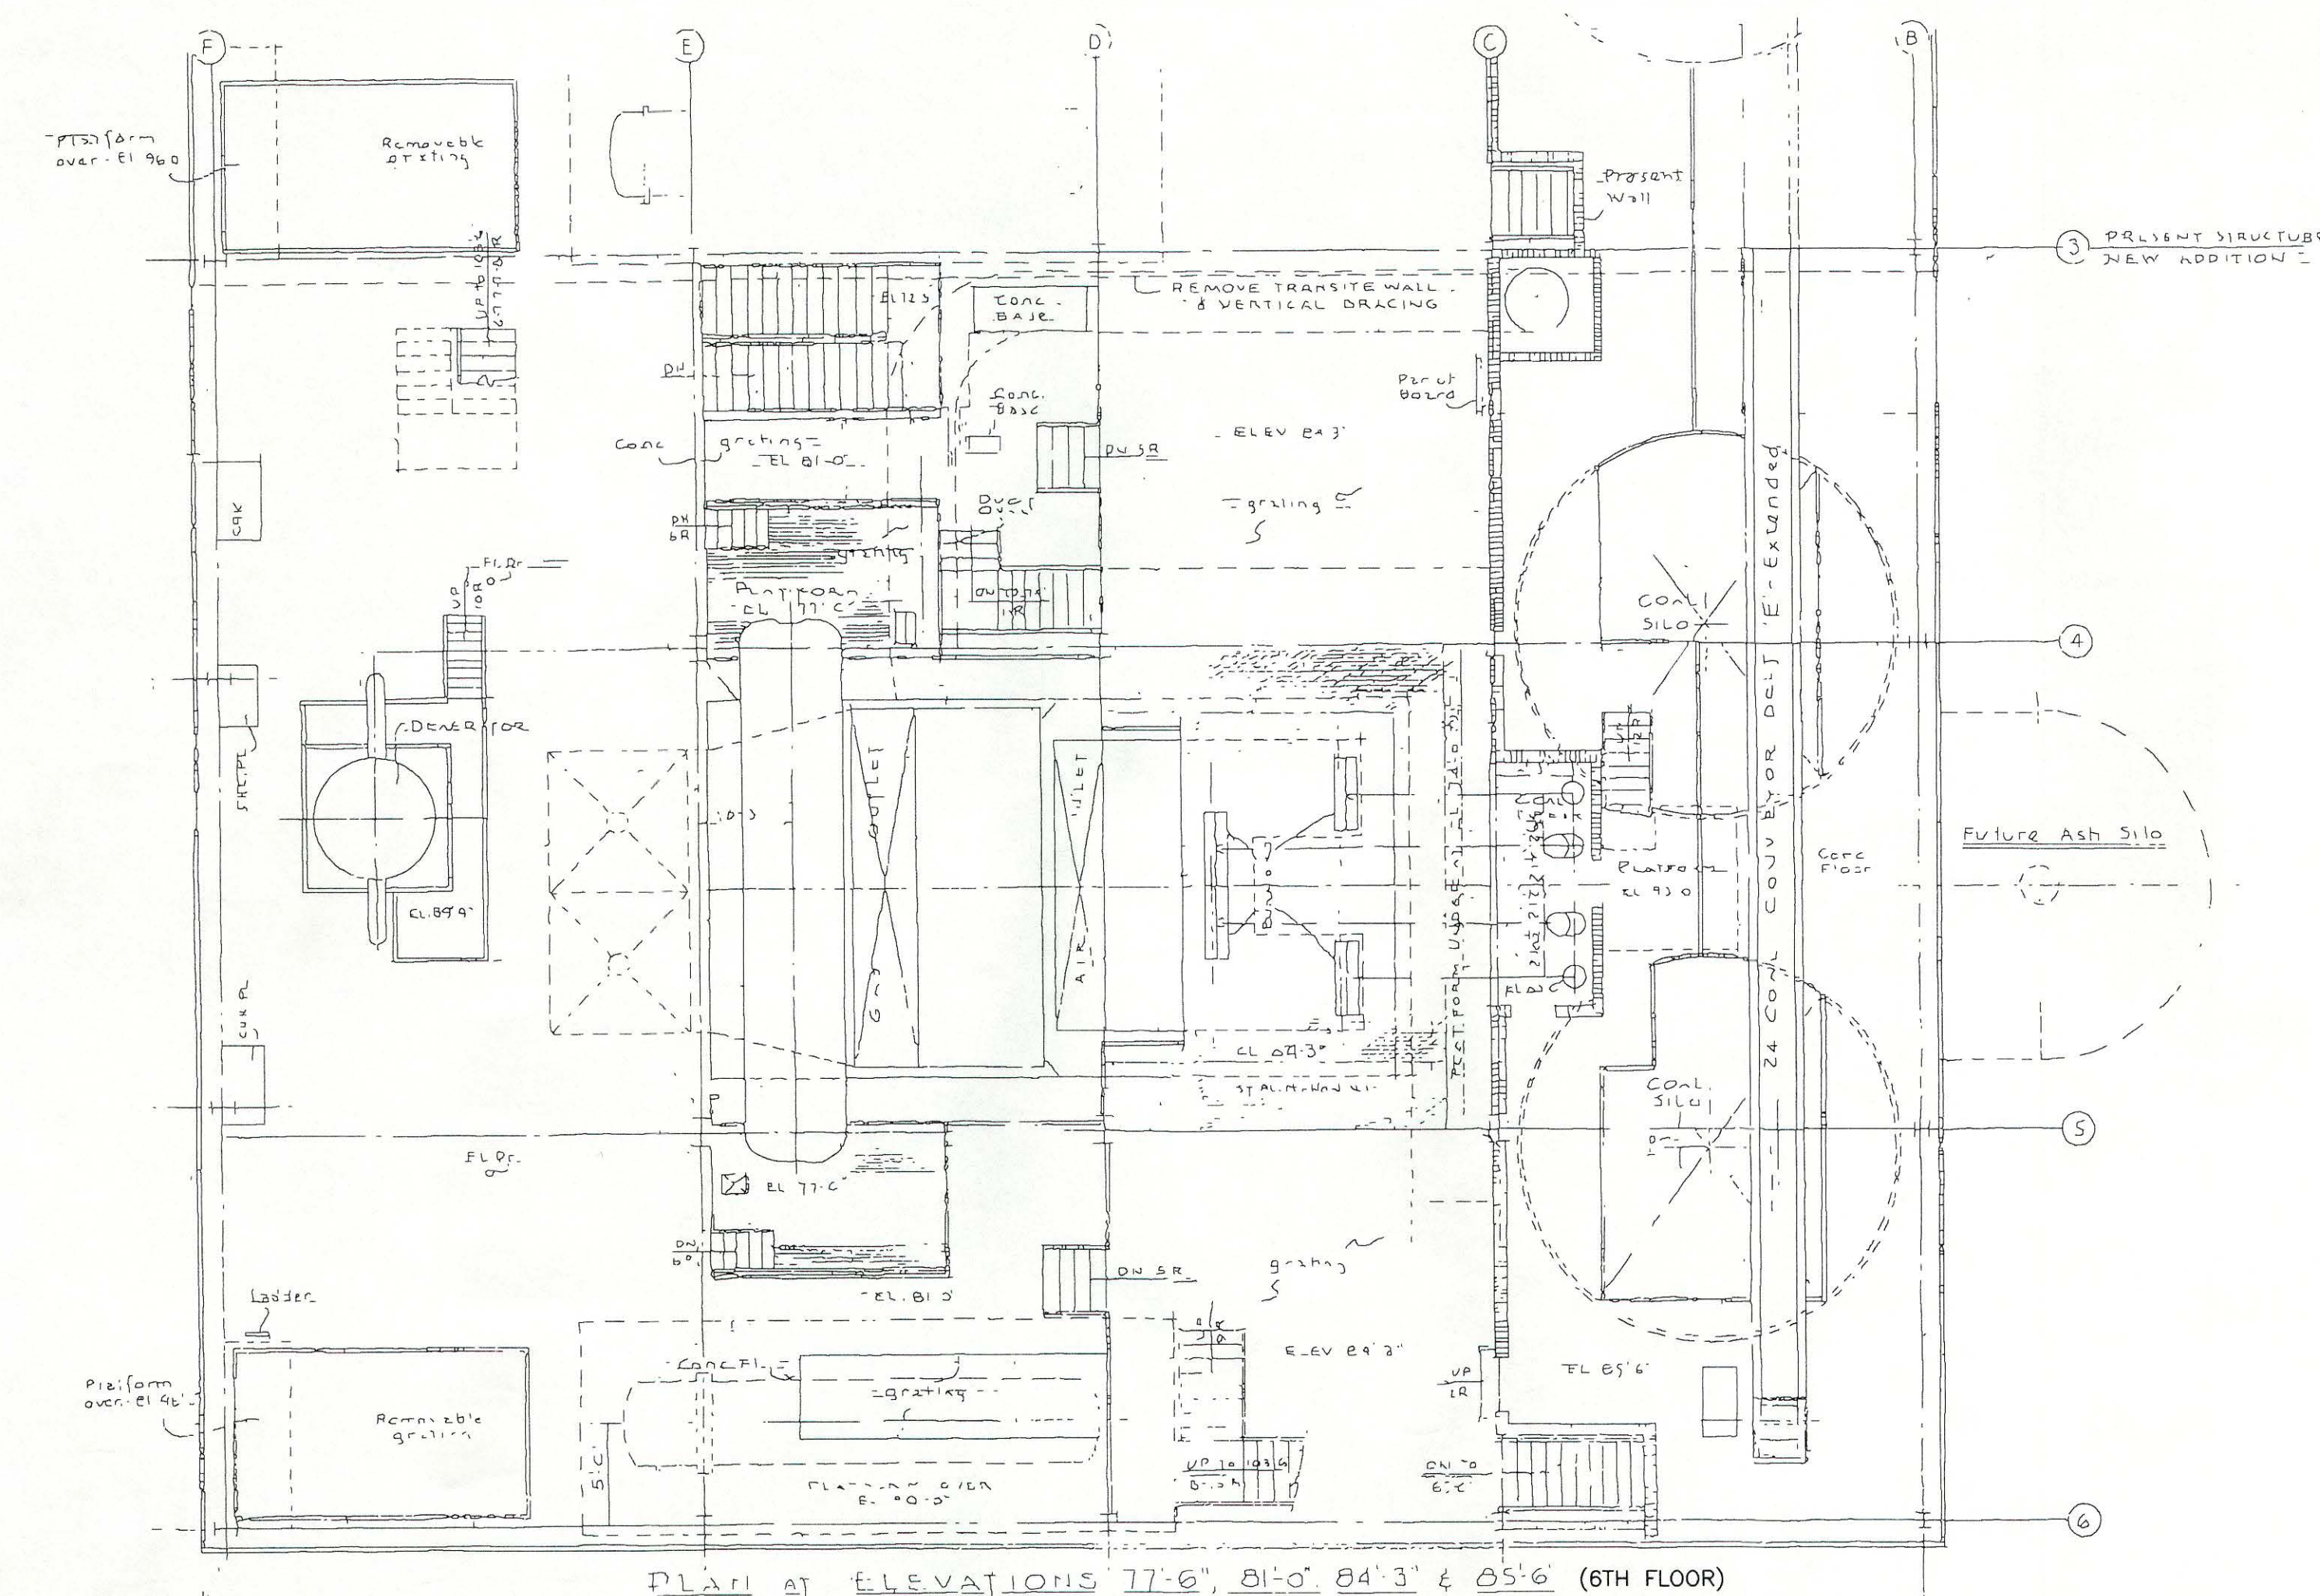

LEGEND

11-3-ASB-385A ASBESTOS SAMPLE LOCATION
 10-29-MISC-97 MISCELLANEOUS SAMPLE LOCATION

THIS MAP IS COMPILED FROM A PLAN TITLED: "PLANS OF BOILER ROOM AT ELEVATION 103'-6" AND ABOVE, 30,000 kw TURBINE INSTALLATION, UNIT NUMBER EIGHT, ENGLISH STATION, UNITED ILLUMINATING CO., NEW HAVEN, CONN., PREPARED BY WESTCOTT AND MAPES INC. NEW HAVEN, CONN., DATED 12-23-52, PROJ NO. 51060, DWG NO. 1404, SEQ #4345".

 GEI Consultants, Inc.

PLAN PREPARED FOR
UNITED ILLUMINATING COMPANY
ENGLISH STATION
NEW HAVEN, CONNECTICUT


6TH FLOOR THROUGH 9TH FLOOR
NO. 14 HIGH PRESSURE BOILER

SCALE: NTS

DATE: JAN 2000

DRN BY:
99419

PLATE 17

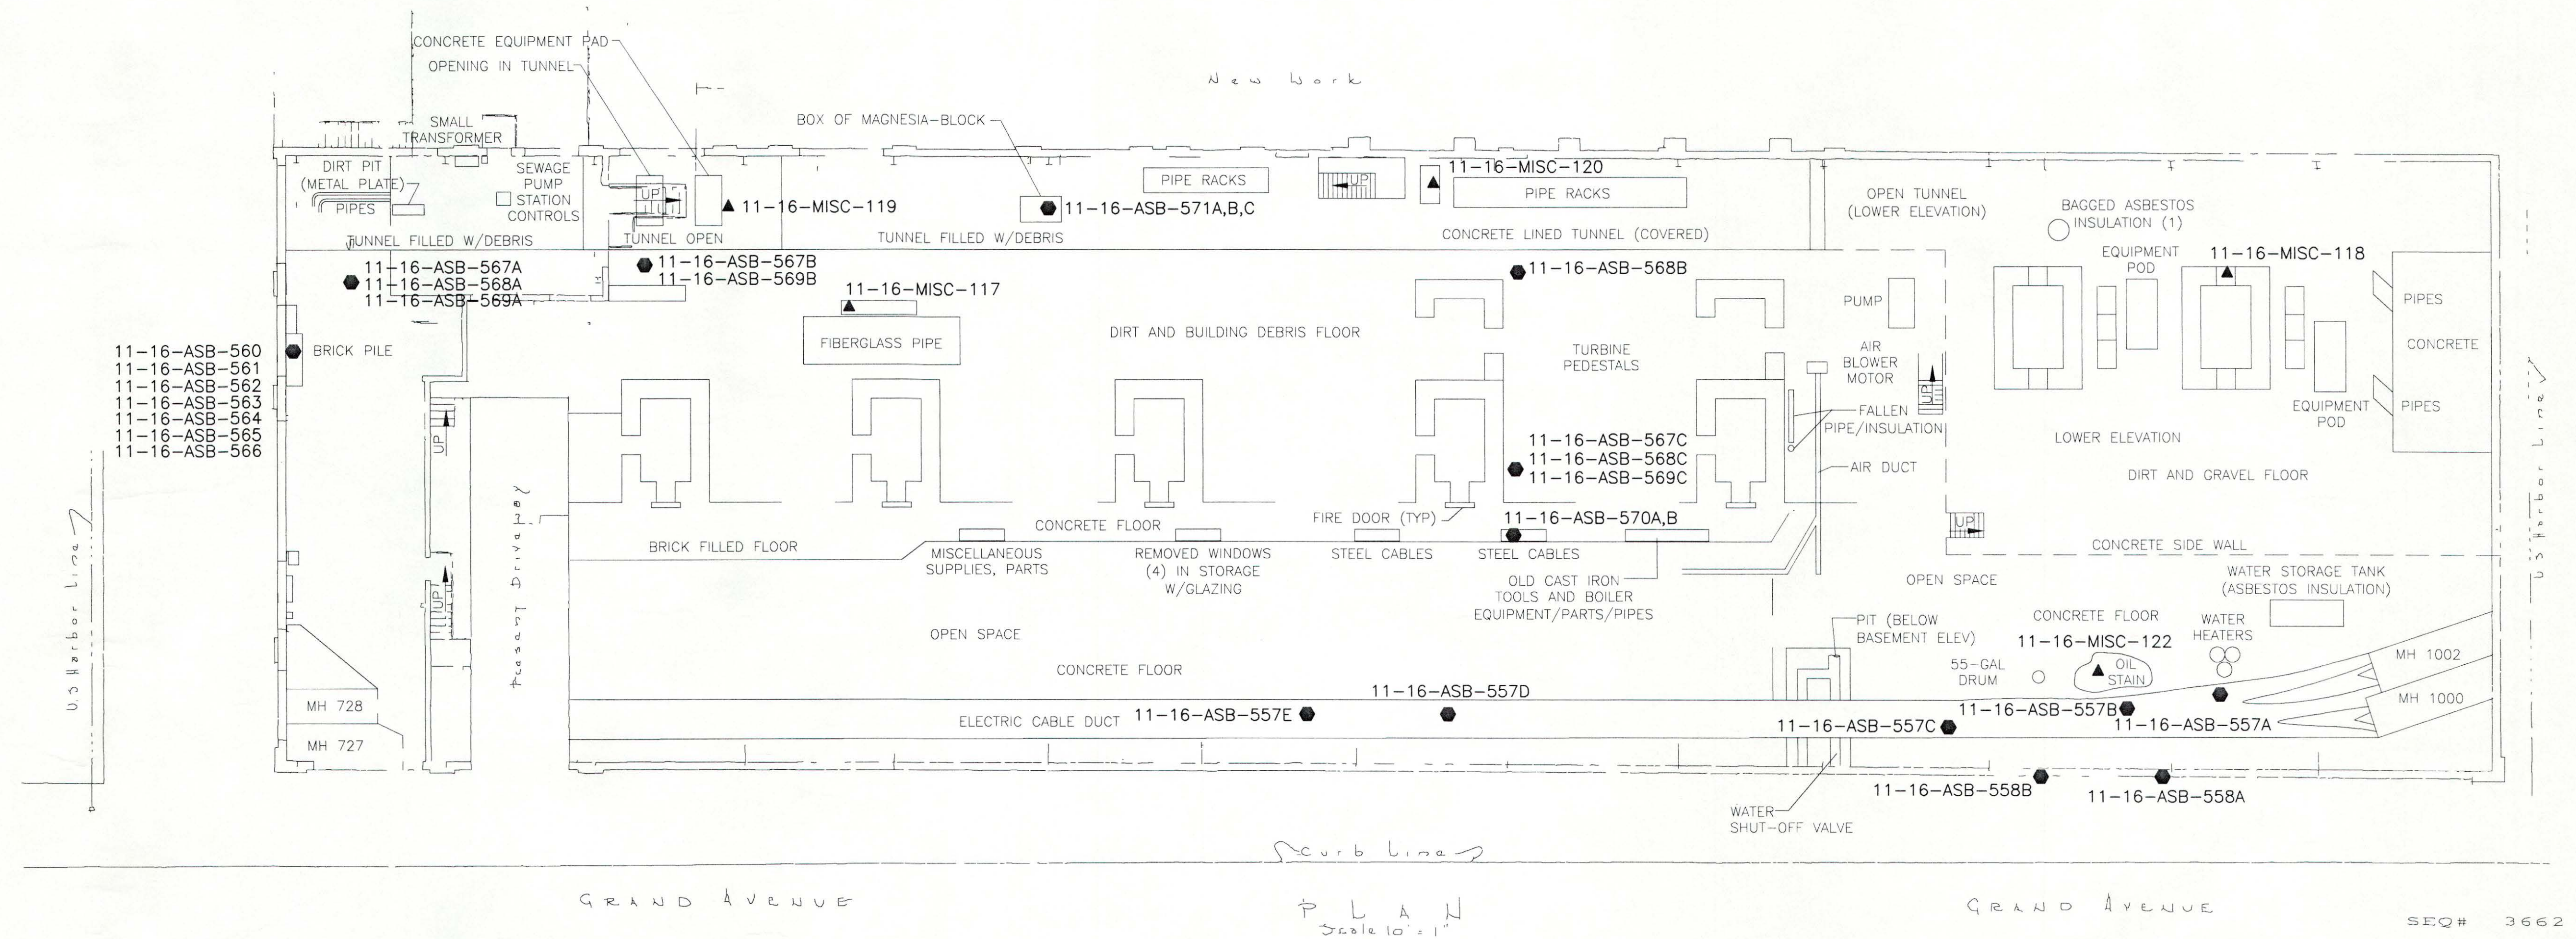

LEGEND

- 11-3-ASB-385A ASBESTOS SAMPLE LOCATION
- 11-9-LBP-03 LEAD BASED PAINT SAMPLE LOCATION
- ▲ 10-29-MISC-97 MISCELLANEOUS SAMPLE LOCATION

THIS MAP IS COMPILED FROM A PLAN TITLED: "STATION "B" WAREHOUSE FLOOR SLAB REPLACEMENT, UNITED ILLUMINATING CO., ENGLISH STATION, NEW HAVEN, CONN., PREPARED BY WESTCOTT AND MAPES INC. NEW HAVEN, CONN., DATED 5-2-43, PROJ NO. 43060, DWG NO. 1, SEQ #3662".

Φ GEI Consultants, Inc.


PLAN PREPARED FOR
UNITED ILLUMINATING COMPANY
 ENGLISH STATION
 NEW HAVEN, CONNECTICUT

BASEMENT LEVEL - STATION B

SCALE: NTS
 DATE: JAN 2000

DRN BY:
 99419

PLATE 18

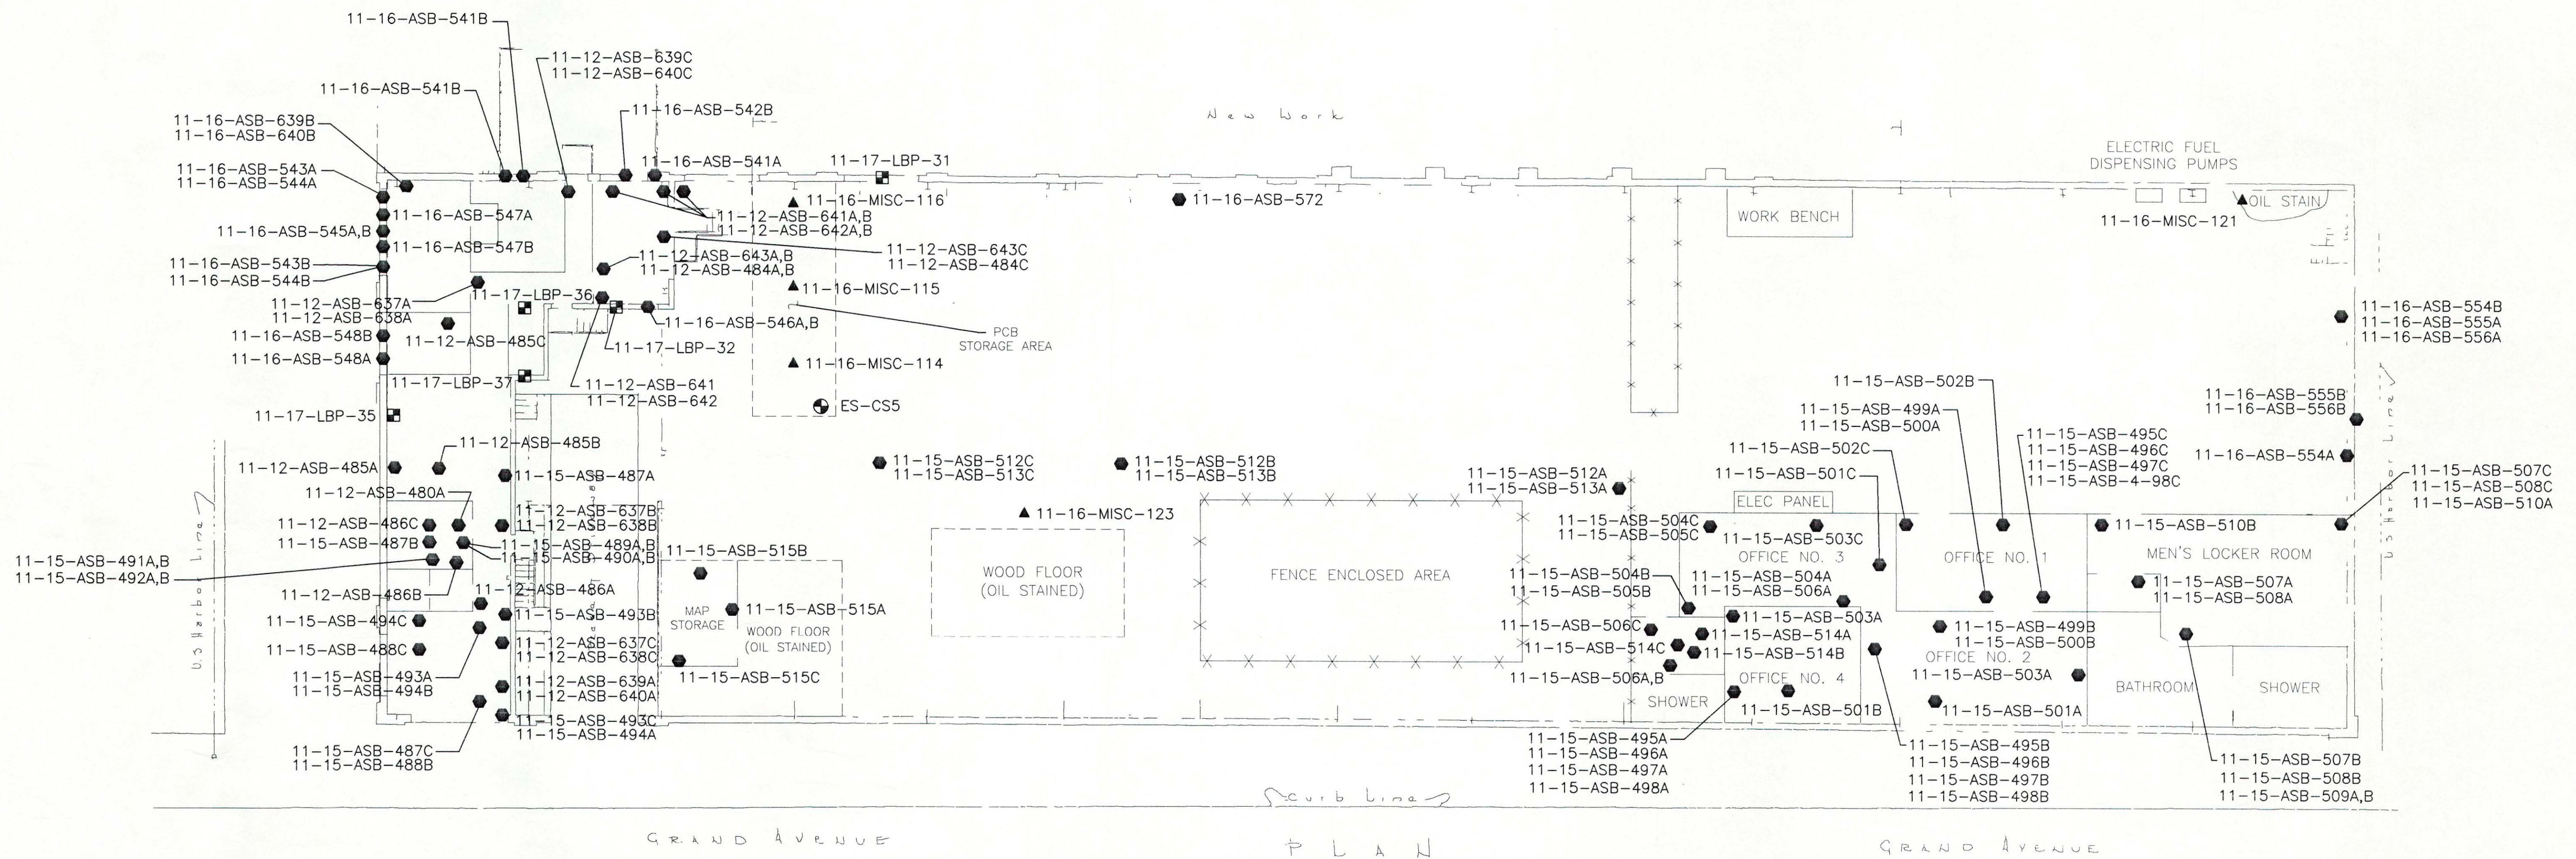

LEGEND	
● 11-3-ASB-385A	ASBESTOS SAMPLE LOCATION
■ 11-9-LBP-04	LEAD BASED PAINT SAMPLE LOCATION
▲ 10-29-MISC-97	MISCELLANEOUS SAMPLE LOCATION
⊙ ES-CS5	JULY 1998 PHASE II FIELD INVESTIGATION SAMPLE LOCATION

THIS MAP IS COMPILED FROM A PLAN TITLED: "STATION "B" WAREHOUSE FLOOR SLAB REPLACEMENT AT EL. 11.85, UNITED ILLUMINATING CO., NEW HAVEN, CONN., PREPARED BY WESTCOTT AND MAPES INC. NEW HAVEN, CONN., DATED 4-15-43, PROJ NO. 43060, DWG NO. 1, SEQ #3662".

Φ GEI Consultants, Inc.


PLAN PREPARED FOR
UNITED ILLUMINATING COMPANY
 ENGLISH STATION
 NEW HAVEN, CONNECTICUT

**1ST FLOOR
 STATION B**

SCALE: NTS
 DATE: JAN 2000

DRN BY:
 99419

PLATE 19

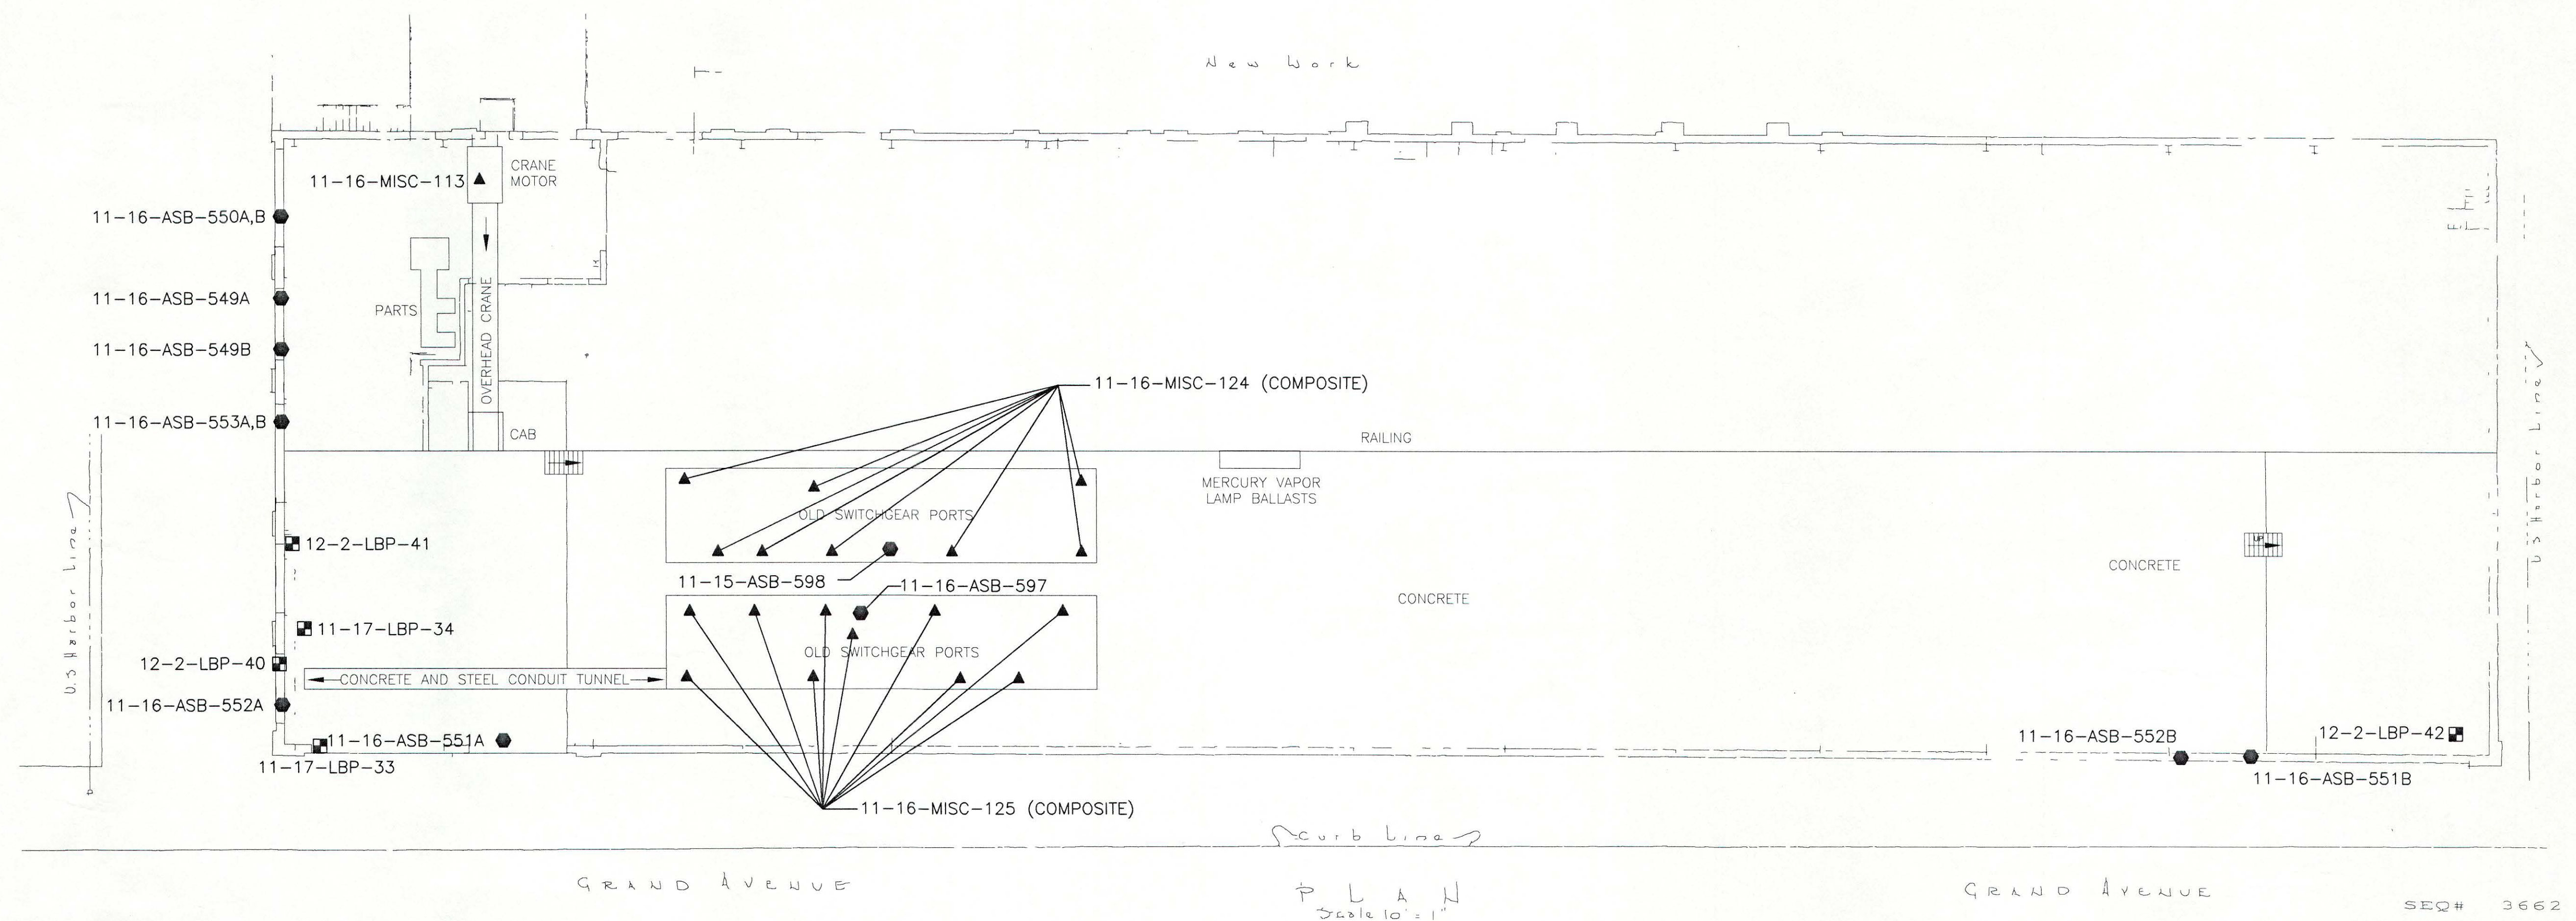

LEGEND

- 11-3-ASB-385A ASBESTOS SAMPLE LOCATION
- 11-9-LBP-03 LEAD BASED PAINT SAMPLE LOCATION
- ▲ 10-29-MISC-97 MISCELLANEOUS SAMPLE LOCATION

THIS MAP IS COMPILED FROM A PLAN TITLED: "STATION "B" WAREHOUSE FLOOR SLAB REPLACEMENT, UNITED ILLUMINATING CO., ENGLISH STATION, NEW HAVEN, CONN., PREPARED BY WESTCOTT AND MAPES INC. NEW HAVEN, CONN., DATED 5-2-43, PROJ NO. 43060, DWG NO. 1, SEQ #3662A".

GEI Consultants, Inc.

PLAN PREPARED FOR
UNITED ILLUMINATING COMPANY
 ENGLISH STATION
 NEW HAVEN, CONNECTICUT

2ND FLOOR - STATION B

SCALE: NTS
 DATE: JAN 2000

DRN BY:
 99419

PLATE 20